




01 EXISTING BUNGALOW GROUND FLOOR
1:100 @ A1

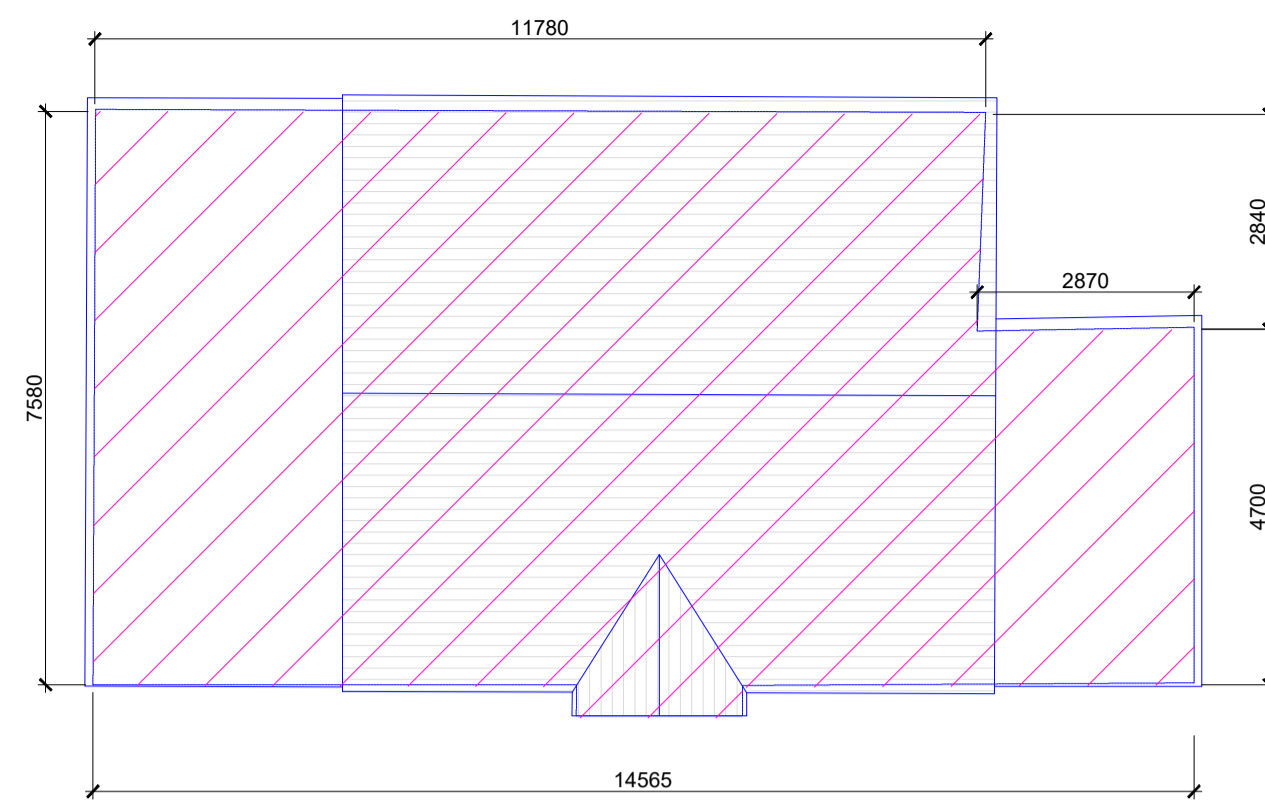


02 EXISTING BUNGALOW ROOF PLAN
1:100 @ A1

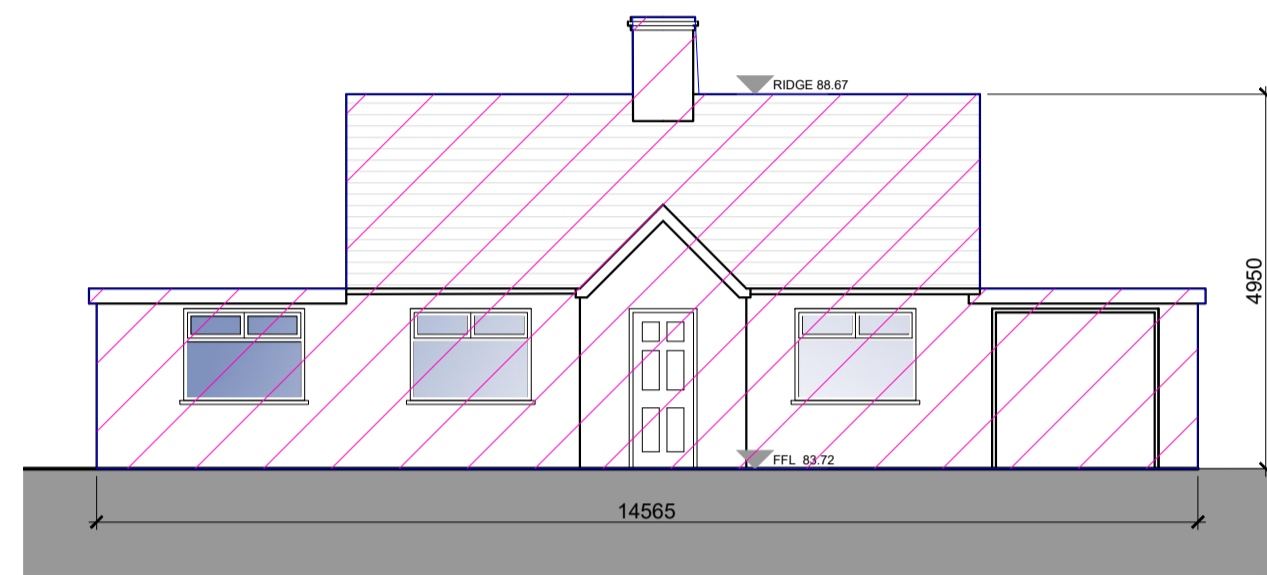


03 EXISTING BUNGALOW FRONT ELEVATION
1:100 @ A1

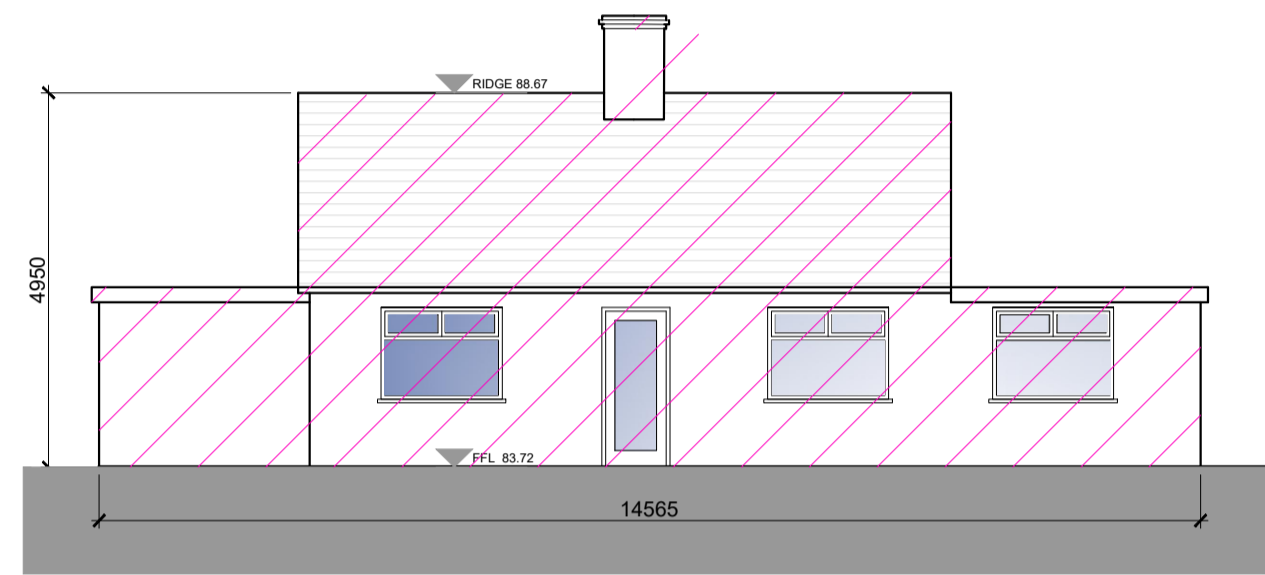

04 EXISTING BUNGALOW REAR ELEVATION
1:100 @ A1


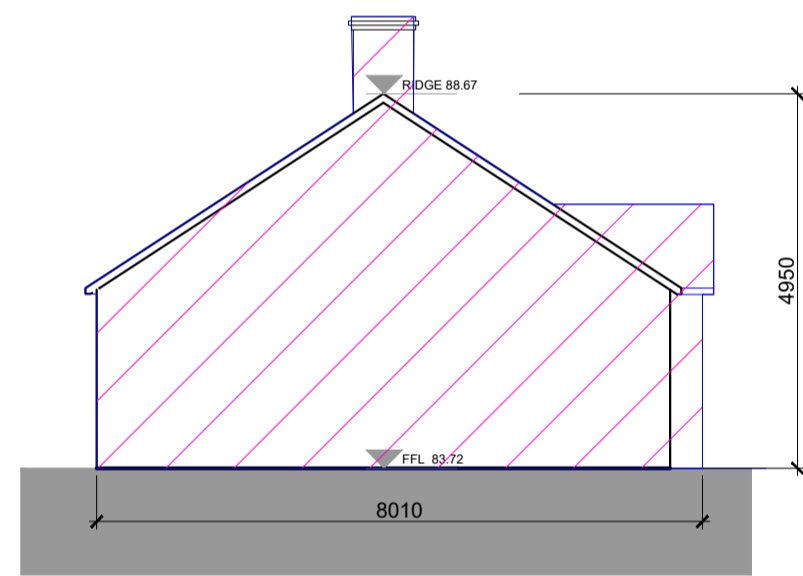


05 EXISTING BUNGALOW SIDE ELEVATION
1:100 @ A1

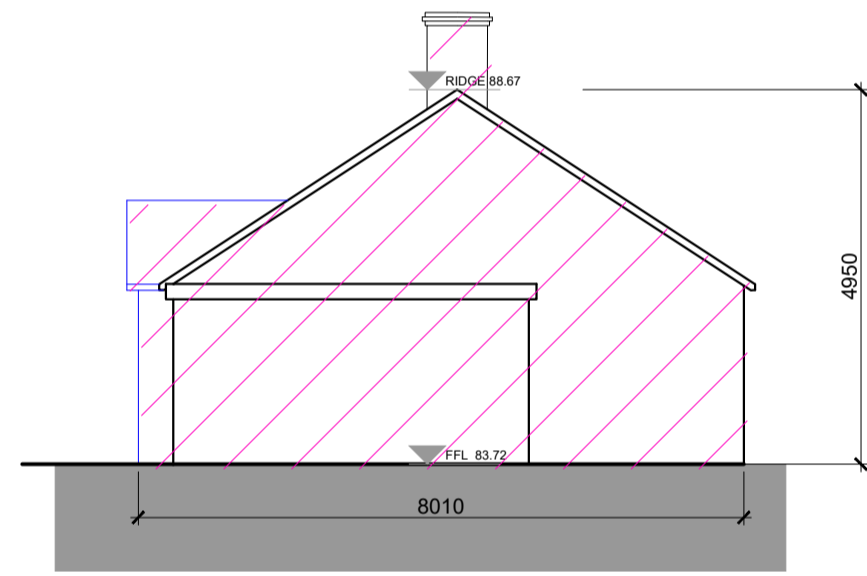

06 EXISTING BUNGALOW SIDE ELEVATION
1:100 @ A1

07 EXISTING SITE PLAN
1:1000 @ A1

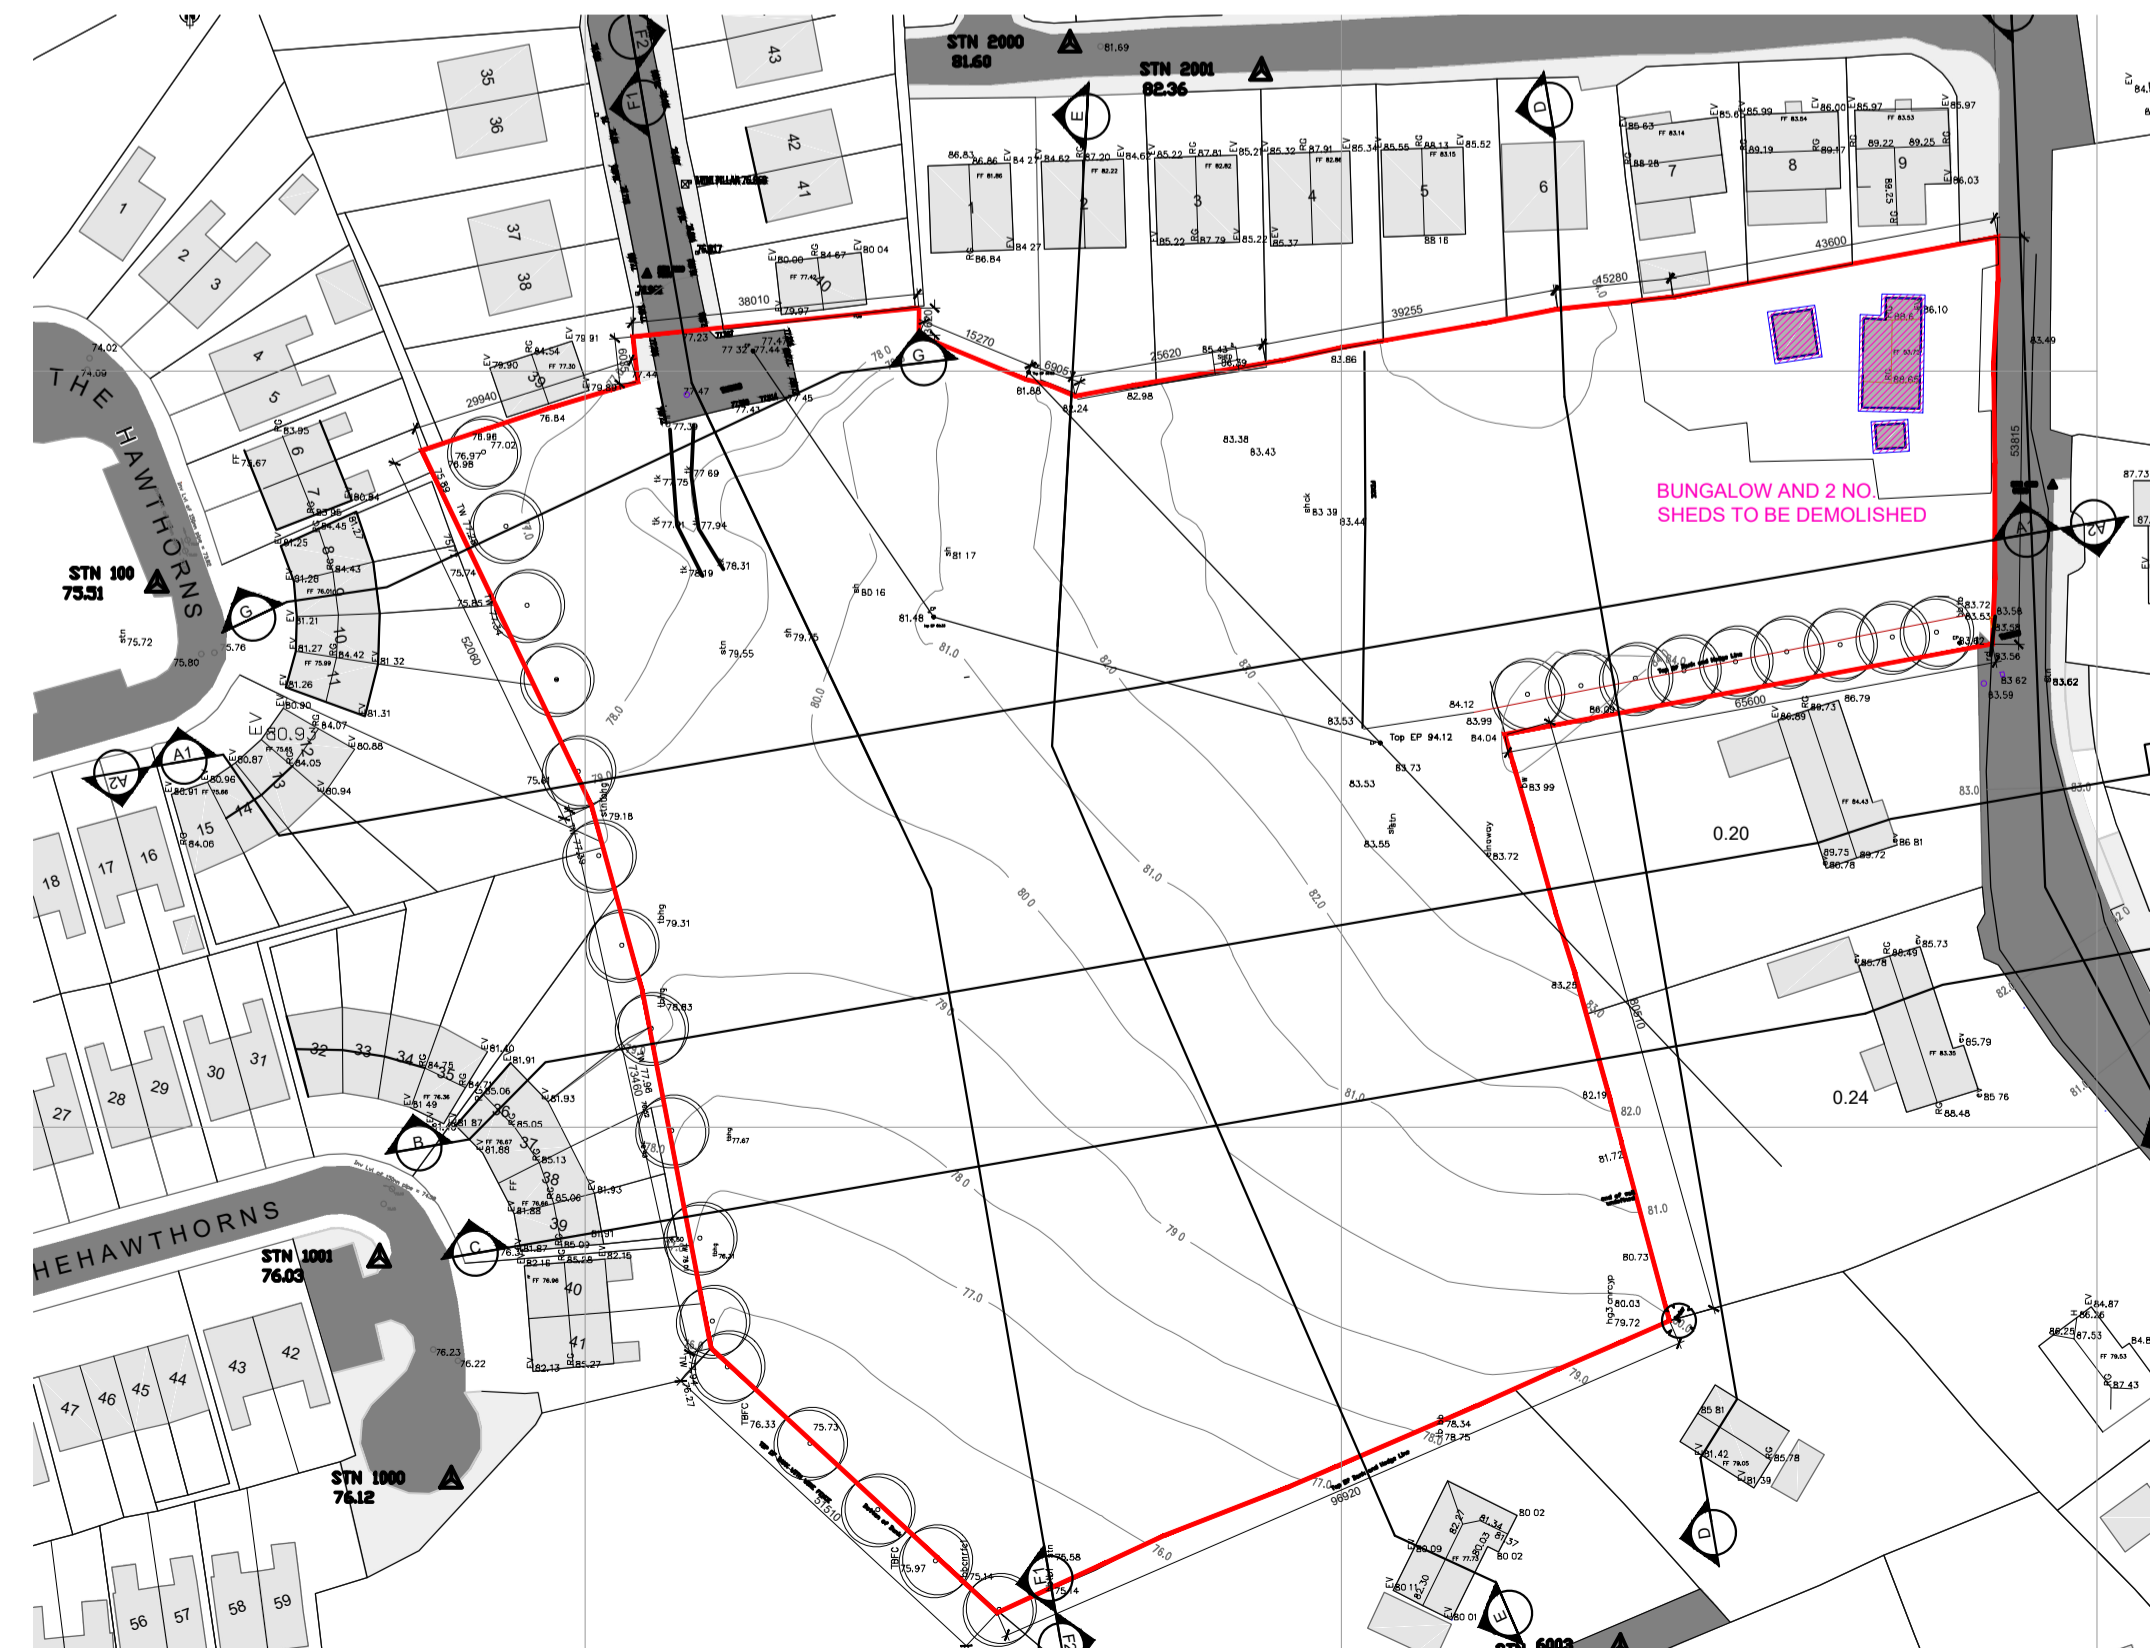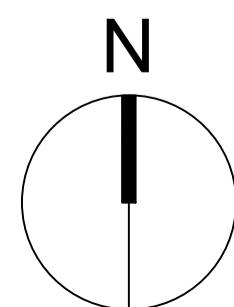


STATUS :

PLANNING

THIS DRAWING HAS BEEN PREPARED SOLELY FOR THE PURPOSE OF DISCUSSION. THIS DRAWING IS NOT TO BE RELIED UPON FOR CONSTRUCTION AND NO GUARANTEE IS GIVEN AS TO ITS SUITABILITY FOR CONSTRUCTION.

ORIENTATION :

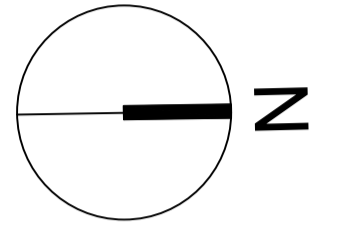

NOTES :

DEMOLITIONS

NOTES :

REV	DATE	BY	DESCRIPTION	CHKD
A	18.2.22	DM	ISSUED FOR PLANNING	DM

NOTE © This drawing is copyright. Figured dimensions only to be taken from this drawing. All dimensions to be checked on site. Architects to be informed immediately of any discrepancies before work proceeds.

DOUGLAS WALLACE

1 Grantham Street, Dublin 8, D08 A49Y, Ireland
T: +353 (0)1 478 7500 ; E: info@douglaswallace.com ; W: www.douglaswallace.com

CLIENT NOVOT HOLDINGS LIMITED

PROJECT PROPOSED RESIDENTIAL DEVELOPMENT AT CAIRNS ROAD, SLIGO

TITLE EXISTING BUNGALOW DWELLING & SHEDS TO BE DEMOLISHED

PROJ. NO. 5470	DRG. NO. PL - 500	REVISION A
DRAWN KD	SCALE 1:1000 & 1:100 @ A1	CHECKED BY DM
		DATE FEB. / 2022