



NOTES

- GENERAL NOTES:
- FIGURED DIMENSIONS ONLY TO BE TAKEN FROM THIS DRAWING.
 - ALL DRAWINGS TO BE CHECKED BY THE CONTRACTOR ON SITE.
 - ENGINEER/EMPLOYERS REPRESENTATIVE, AS APPROPRIATE, TO BE INFORMED BY THE CONTRACTOR OF ANY DISCREPANCIES BEFORE ANY WORK COMMENCES.
 - THE CONTRACTOR SHALL UNDERTAKE A THOROUGH CHECK FOR THE ACTUAL LOCATION OF ALL SERVICES/UTILITIES, ABOVE AND BELOW GROUND, BEFORE ANY WORK COMMENCES.
 - ALL LEVELS SHOWN RELATE TO ORDNANCE SURVEY DATUM AT MALIN HEAD.
 - THIS DRAWING IS TO BE READ IN CONJUNCTION WITH ALL OTHER RELEVANT DRAWINGS AND SPECIFICATIONS. CONTRACTOR TO VERIFY THE ACCURACY OF THIS PROPOSAL TO THE ENGINEER AND ALLOW FOR MINOR CORRECTIONS AS DEEMED NECESSARY WITH A REASONABLE TIMEFRAME.

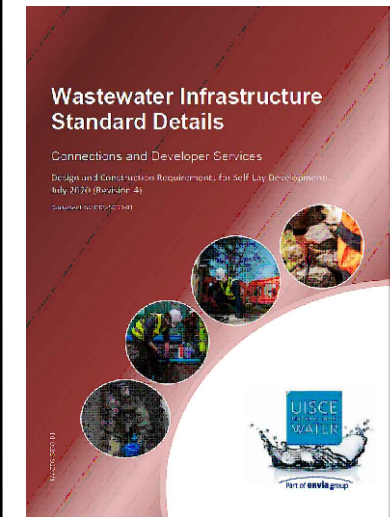


NOTE: CONTRACTOR IS TO REFER TO REVISION 4 OF THE IRISH WATER STANDARD DETAILS DATED JULY 2020 FOR WASTEWATER INFRASTRUCTURE DETAILS.

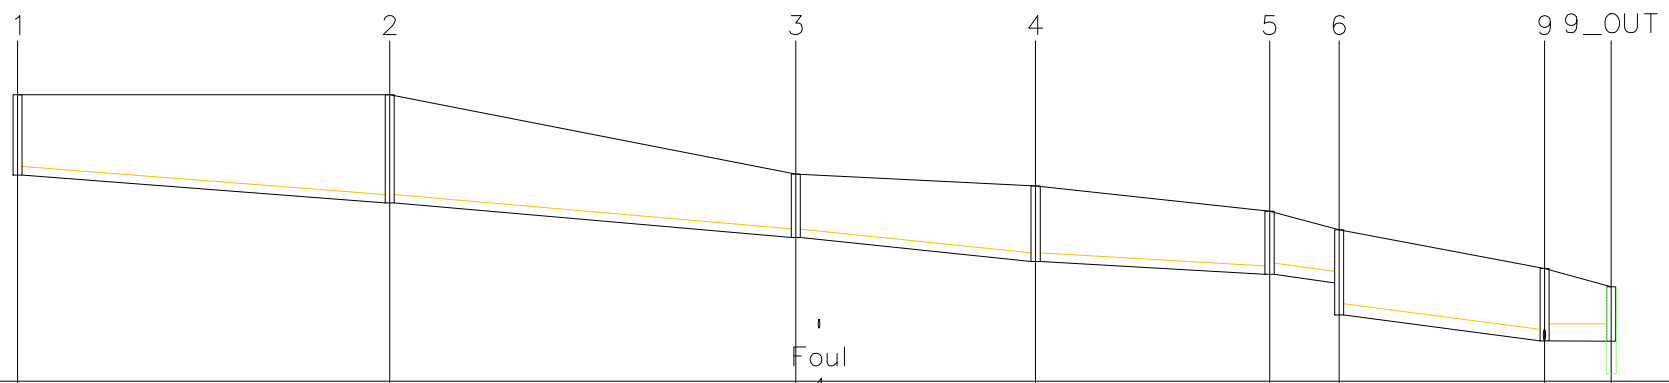

Vert exaggeration = 5.0
Datum = 76.0

Link Name		1	2	4	3	4	5	6	9
Section Type		225mm	225mm	225mm	225mm	300mm	300mm	450mm	
Slope		1:66.2	1:59.2	1:50.1	1:91.0	1:40.9	1:39.8	1:1468.7	
Cover Level		81.455	83.580	80.711	80.711	83.580	79.803	79.798	81.480
Invert Level		81.455	83.580	80.711	80.711	83.580	79.165	79.165	81.162
Length		49.238	53.720	31.714	30.948	9.213	27.171	8.812	

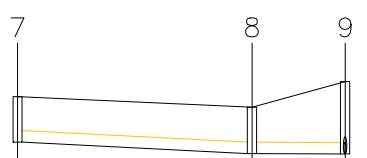

Vert exaggeration = 5.0
Datum = 76.0

Link Name		7	8
Section Type		300mm	300mm
Slope		1:101.7	1:947.6
Cover Level		77.385	78.585
Invert Level		77.080	77.080
Length		31.010	12.319

P.01	Issued for Planning	AP	MF	04.03.22
rev.	modifications	by	chkd	date
Layout Ref.:				
file	P:\665-jod-xx-zz-dr-c-700-001 Foul & Storm Site Layout Plan.dwg			

client	NOVOT HOLDINGS LIMITED		
project	PROPOSED RESIDENTIAL DEVELOPMENT AT CAIRNS HILL, CO. SLIGO		
stage	PLANNING		
title	PROPOSED STORM SEWER SECTIONS (SHEET 1 OF 2)		
scale	HORIZ: 1:1000, VERT: 1:200 @ A3		
surveyed	drawn	checked	date
	AP	MF	March '22

© COPYRIGHT OF
JENNINGS O'DONOVAN & PARTNERS
CONSULTING ENGINEERS,
FINISKLIN,
SLIGO,
IRELAND.
TEL. +353 (0)71 916 1416
FAX. +353 (0)71 916 1080
Email: info@jodireland.com



drawing no.	6665-JOD-XX-ZZ-DR-C-003	revision	P.01
-------------	-------------------------	----------	------