
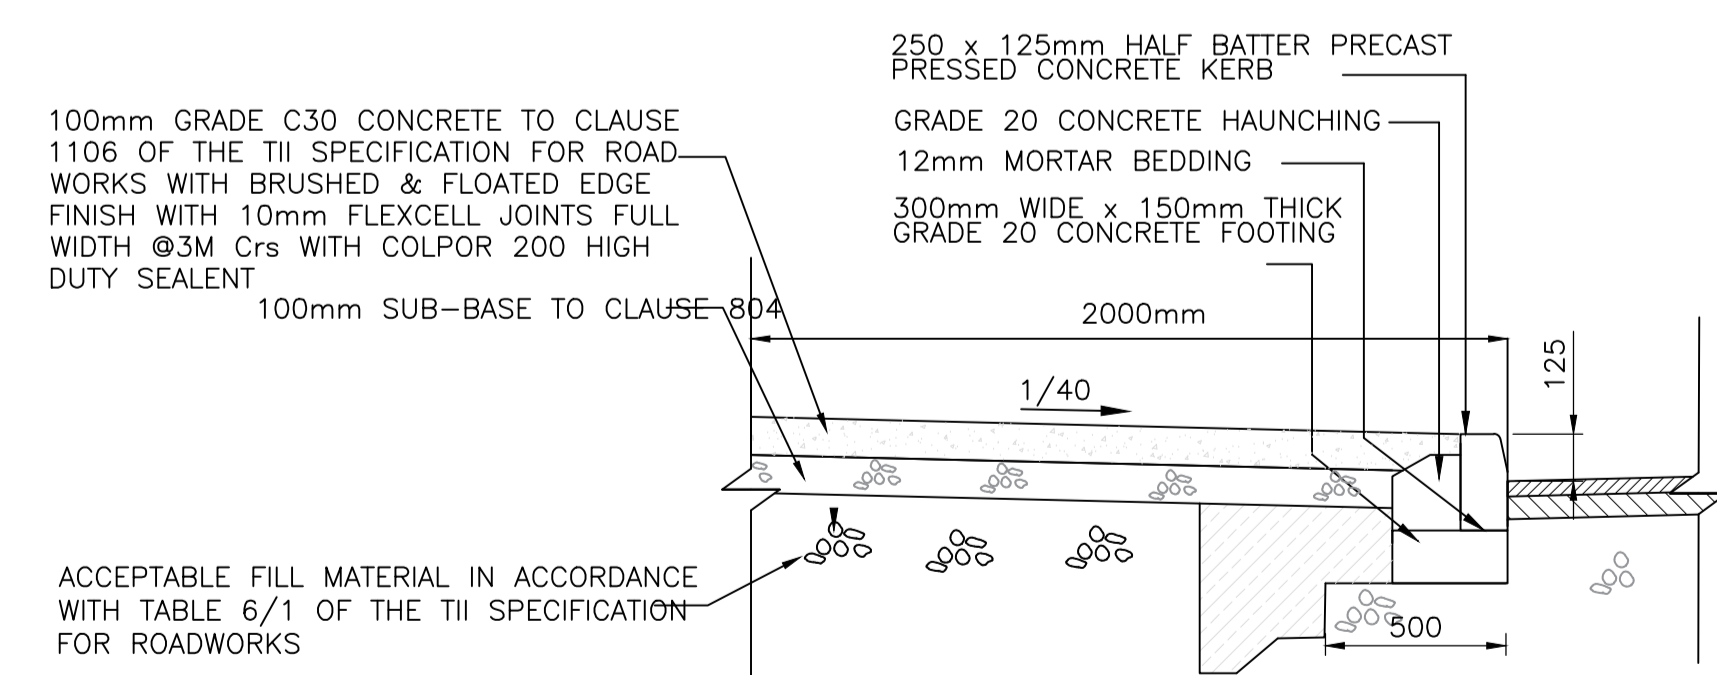
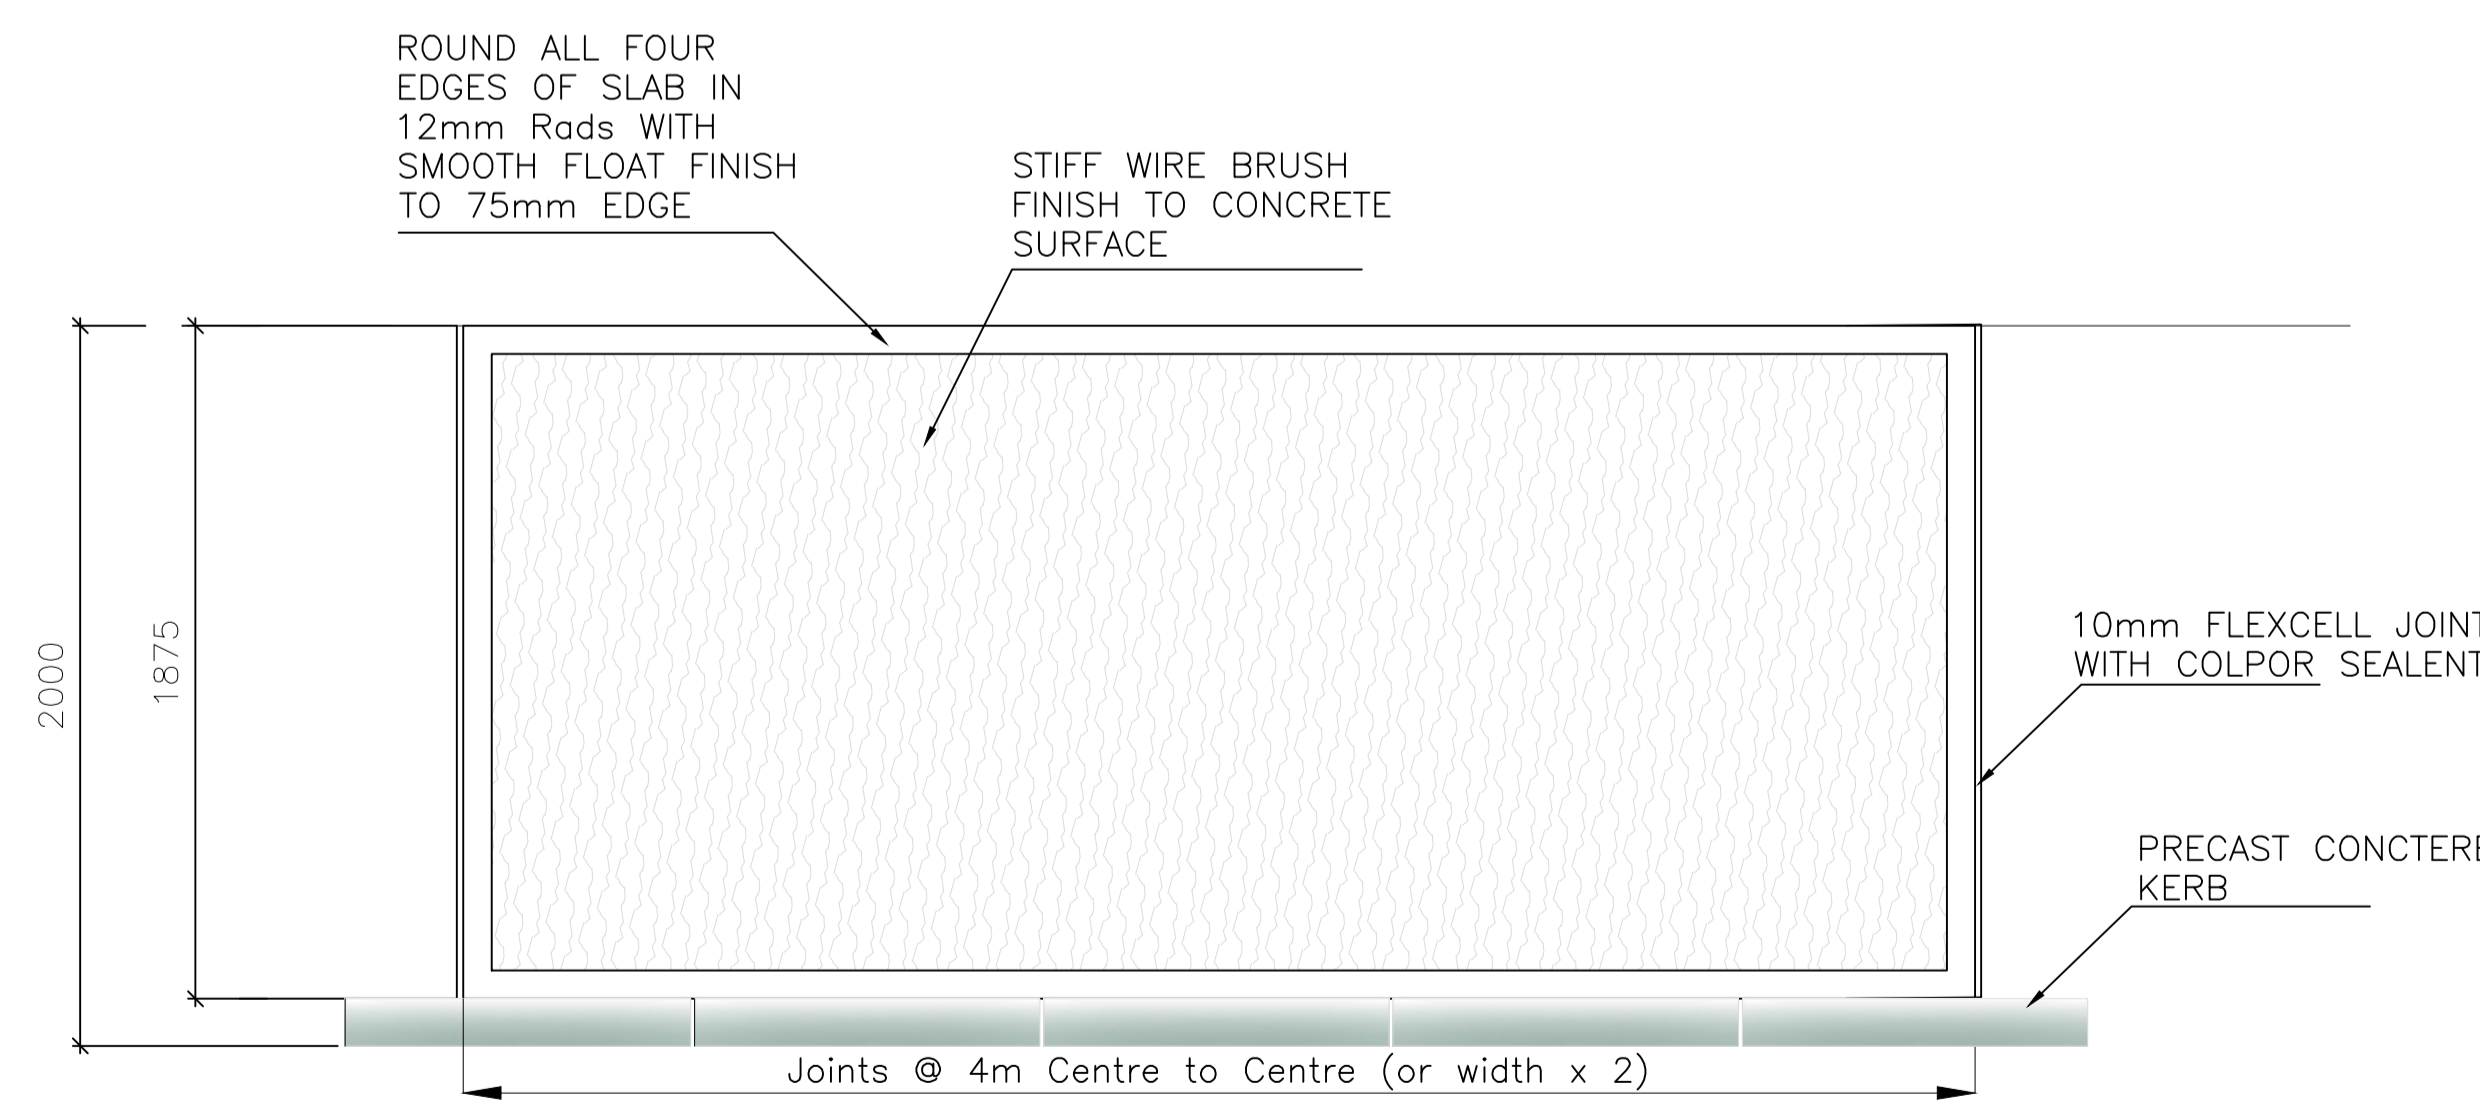
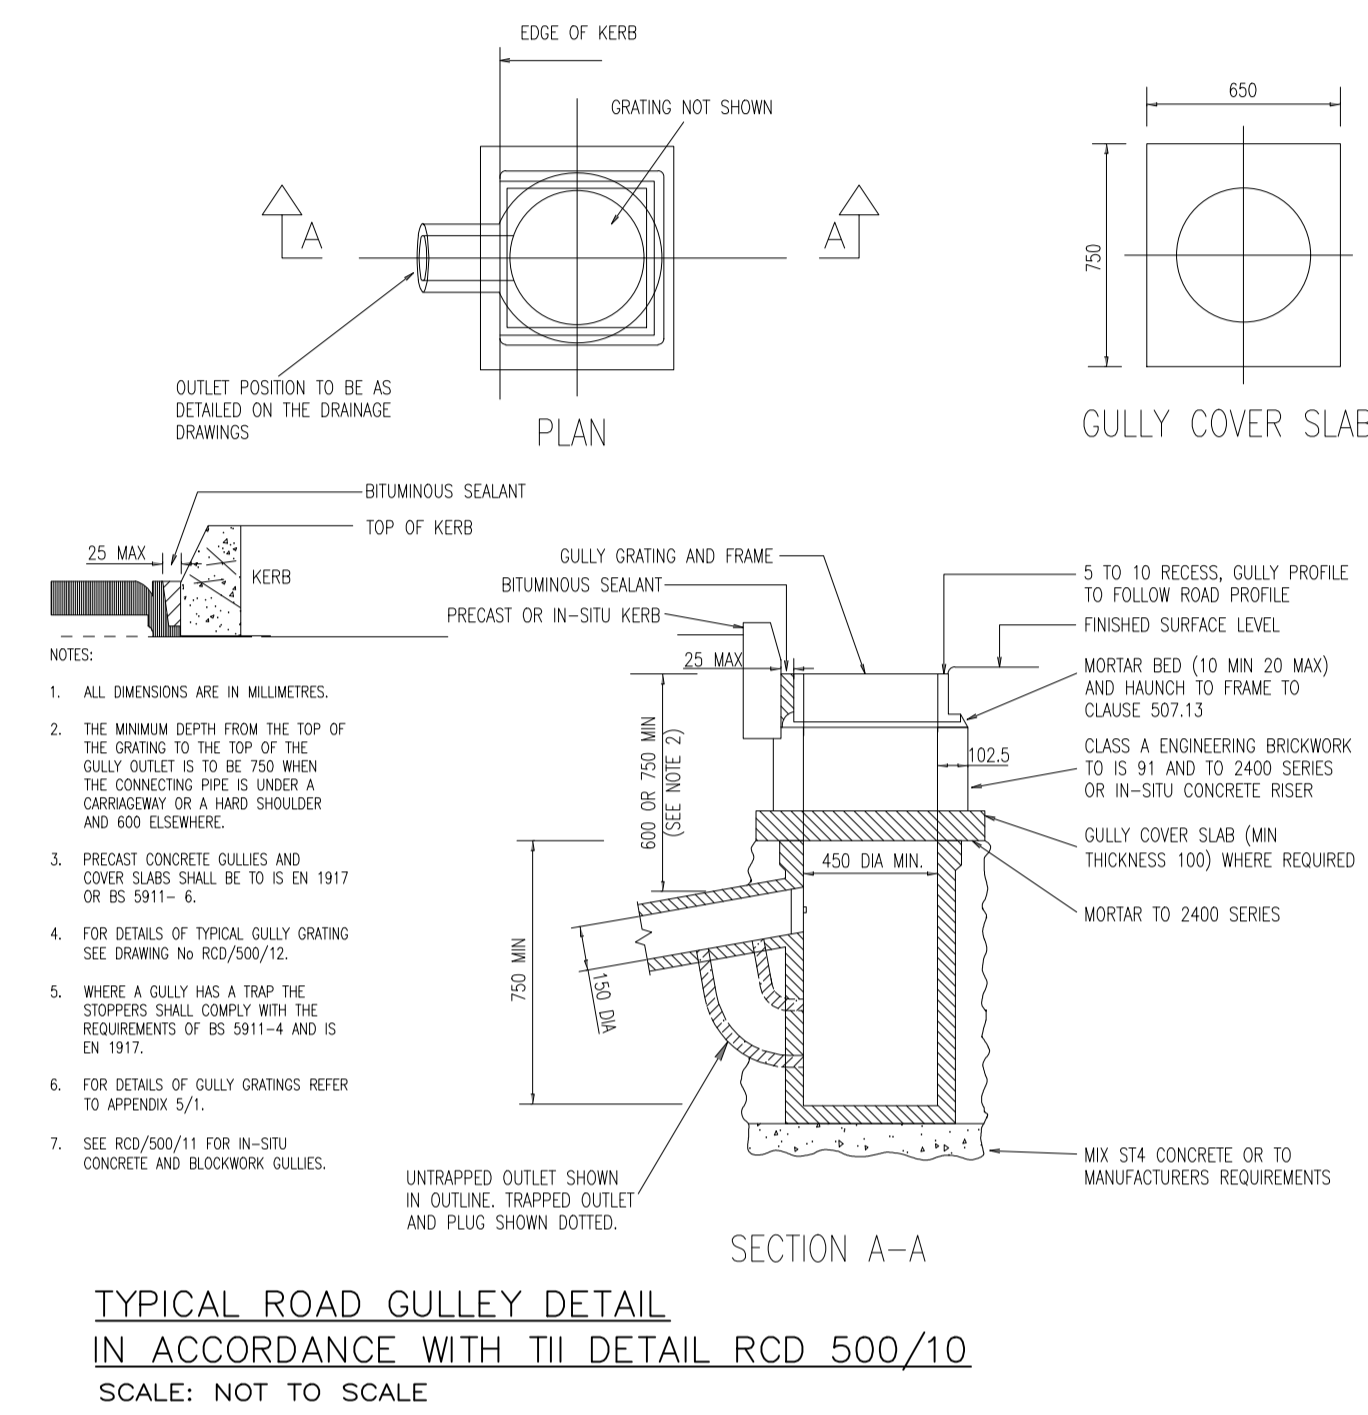


NOTES:

- Road construction details, paving, footpaths and surface water infrastructure shall comply with TII Specifications for Roadworks
- Footpath construction shall comply with Series 1100 of the TII Specifications.
- The footways shall be a minimum 150mm depth throughout with reinforcing mesh at all driveway entrances - as per TII SCD 01103.
- Roadway construction shall comply with Series 900 of the TII Specifications.
- Footpaths shall be a minimum 2m wide.
- Public lighting shall be all LED type and comply with public lighting requirements for housing developments as specified under IS EN13201-Class S4.
- Provision of dropped kerbing and tactile paving shall be made at all pedestrian crossing points.

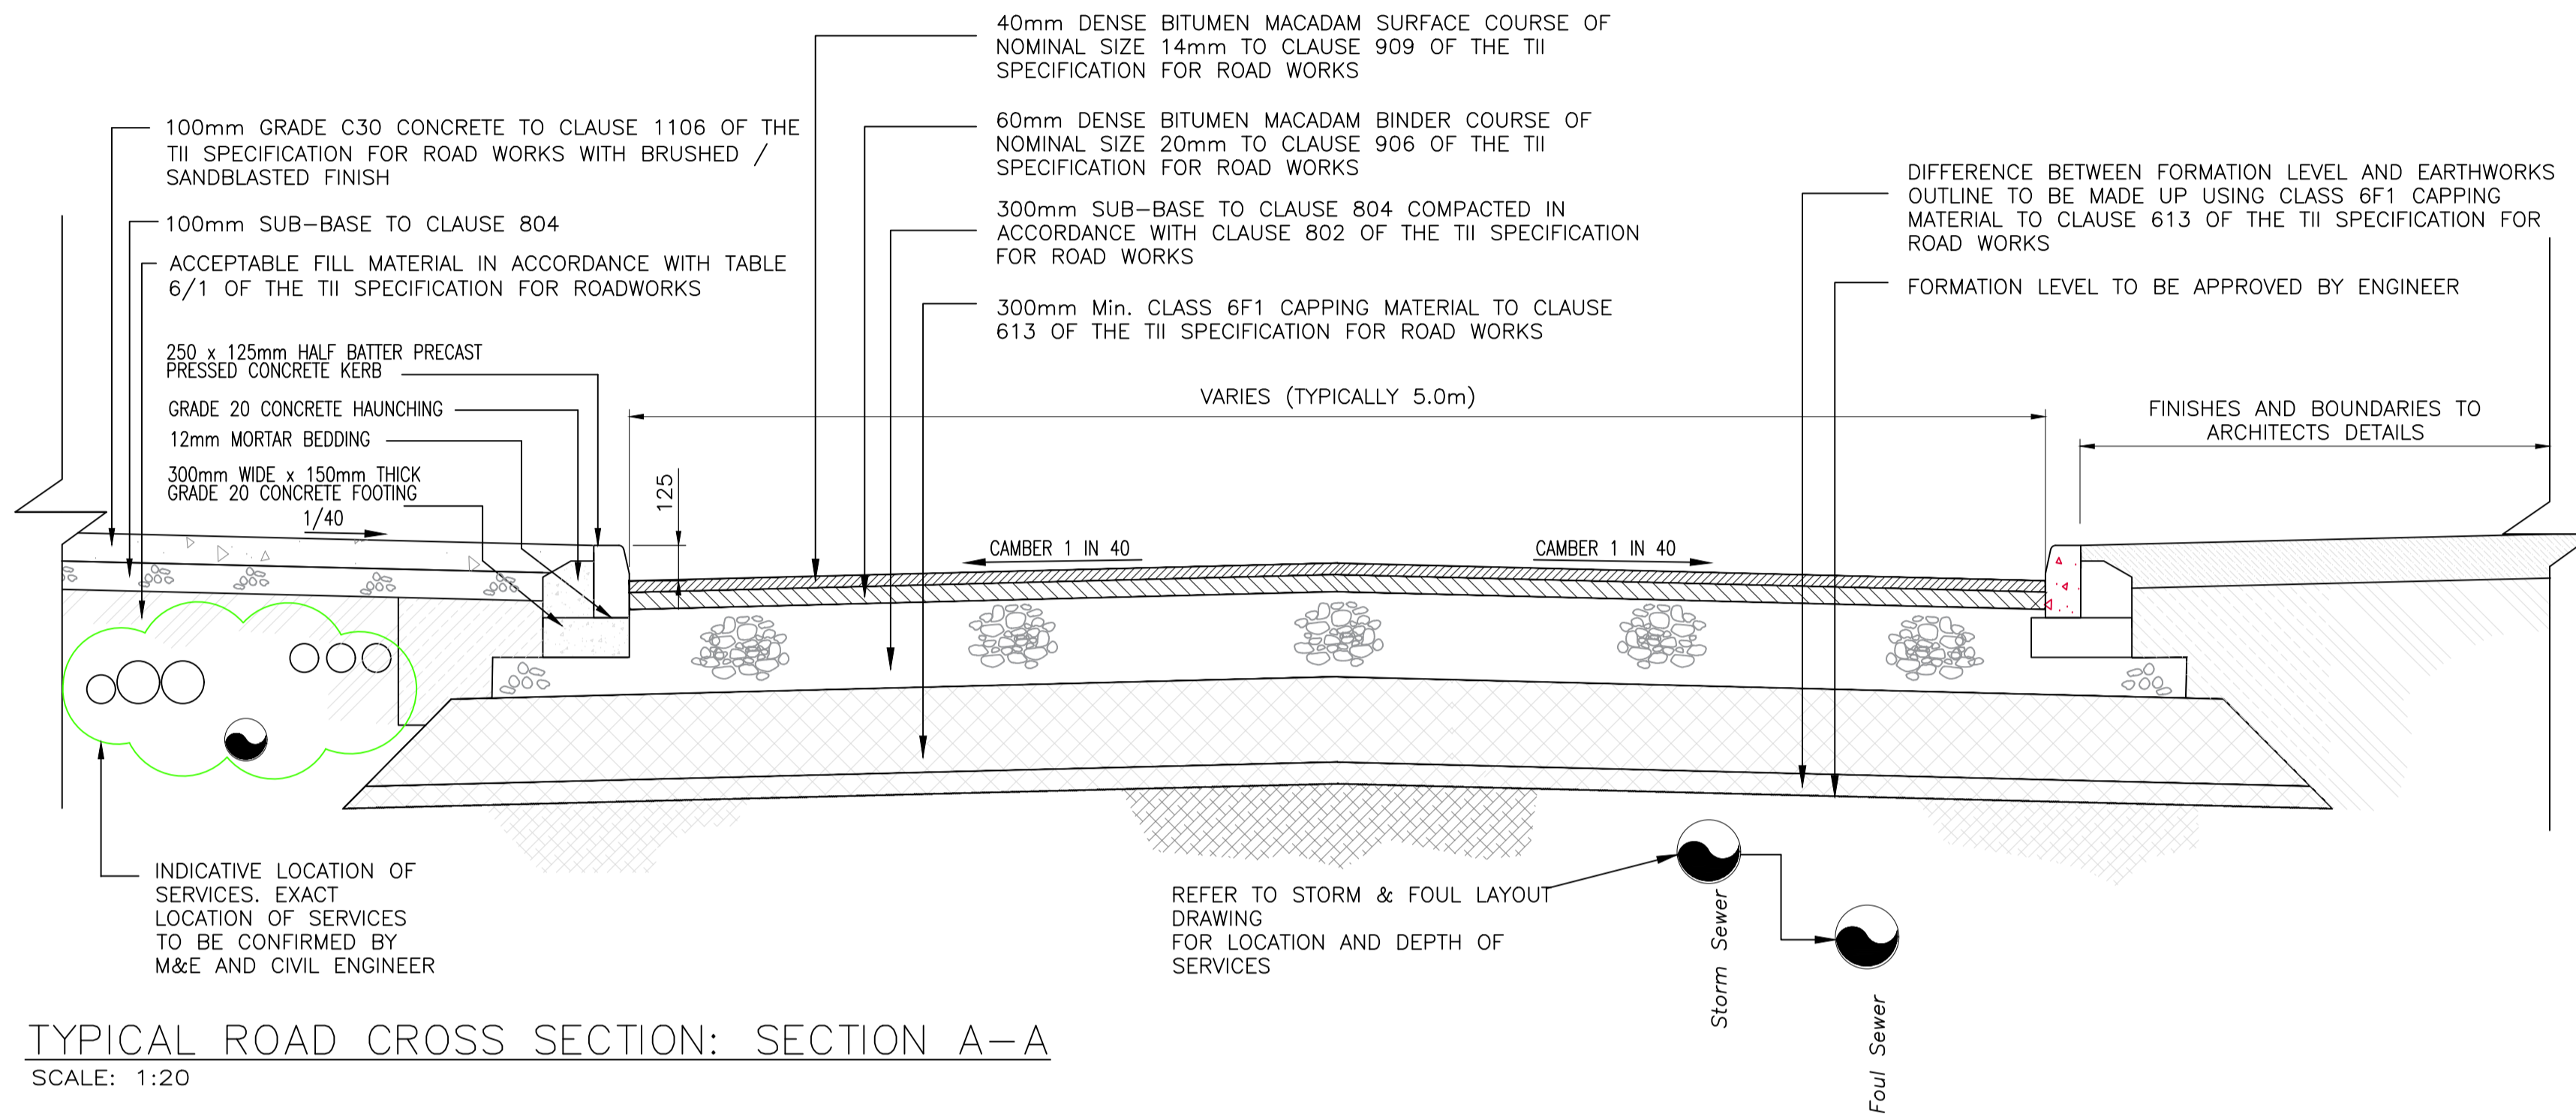

- NOTES
- GENERAL NOTES:
- FIGURED DIMENSIONS ONLY TO BE TAKEN FROM THIS DRAWING.
 - ALL DRAWINGS TO BE CHECKED BY THE CONTRACTOR ON SITE.
 - ENGINEER/EMPLOYERS REPRESENTATIVE, AS APPROPRIATE, TO BE INFORMED BY THE CONTRACTOR OF ANY DISCREPANCIES BEFORE ANY WORK COMMENCES.
 - THE CONTRACTOR SHALL UNDERTAKE A THOROUGH CHECK FOR THE ACTUAL LOCATION OF ALL SERVICES/UTILITIES, ABOVE AND BELOW GROUND, BEFORE ANY WORK COMMENCES.
 - ALL LEVELS SHOWN RELATE TO ORDNANCE SURVEY DATUM AT MALIN HEAD.
 - THIS DRAWING IS TO BE READ IN CONJUNCTION WITH ALL OTHER RELEVANT DRAWINGS AND SPECIFICATIONS. CONTRACTOR TO VERIFY THE ACCURACY OF THIS PROPOSAL TO THE ENGINEER AND ALLOW FOR MINOR CORRECTIONS AS DEEMED NECESSARY WITH A REASONABLE TIMEFRAME.

LEGEND

P.01	Issued for Planning	AP	MF	04.03.22
rev.	modifications	by	chkd	date
Layout Ref.:				
file P:\jod-jobs\6665 Cairns Hill Hsing\700 Drawings\703 Planning\01 WIP\6665-JOD-XX-ZZ-DR-C-700-007 Road Construction Details.dwg				

client
NOVOT HOLDINGS LIMITED

project
PROPOSED RESIDENTIAL DEVELOPMENT AT CAIRNS ROAD, CO. SLIGO

stage
PLANNING

title
ROAD & FOOTPATH CONSTRUCTION DETAILS

scale
AS SHOWN @ A1

surveyed	drawn	checked	date
JOD	AP	MF	March 2022

© COPYRIGHT OF
JENNINGS O'DONOVAN & PARTNERS
CONSULTING ENGINEERS,
FINISKLIN,
SLIGO,
IRELAND.
TEL. +353 (0)71 916 1416
FAX. +353 (0)71 916 1080
Email: info@jodireland.com

drawing no.	revision
6665-JOD-XX-ZZ-DR-C-700-007	P.01