
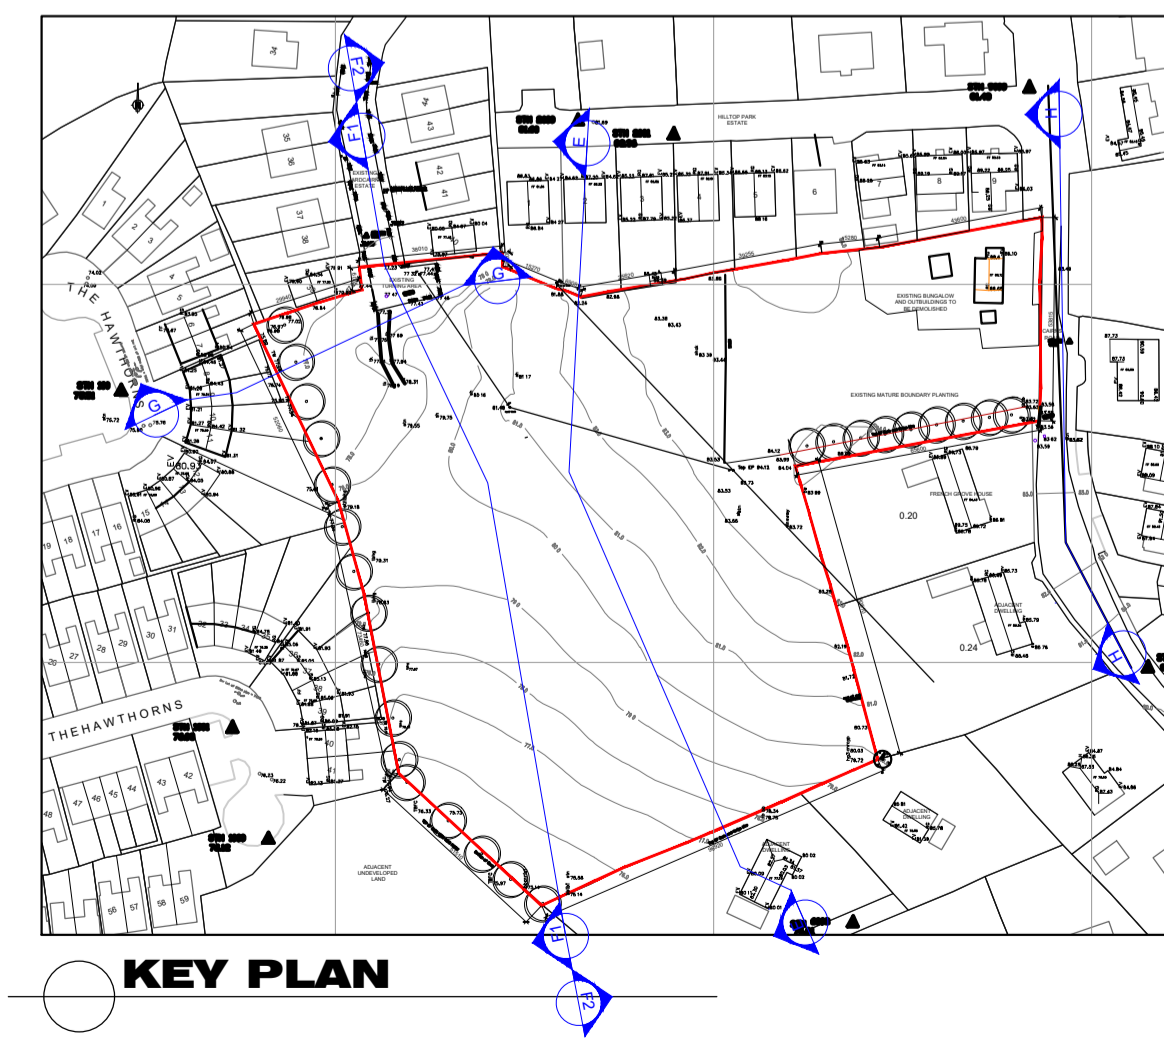
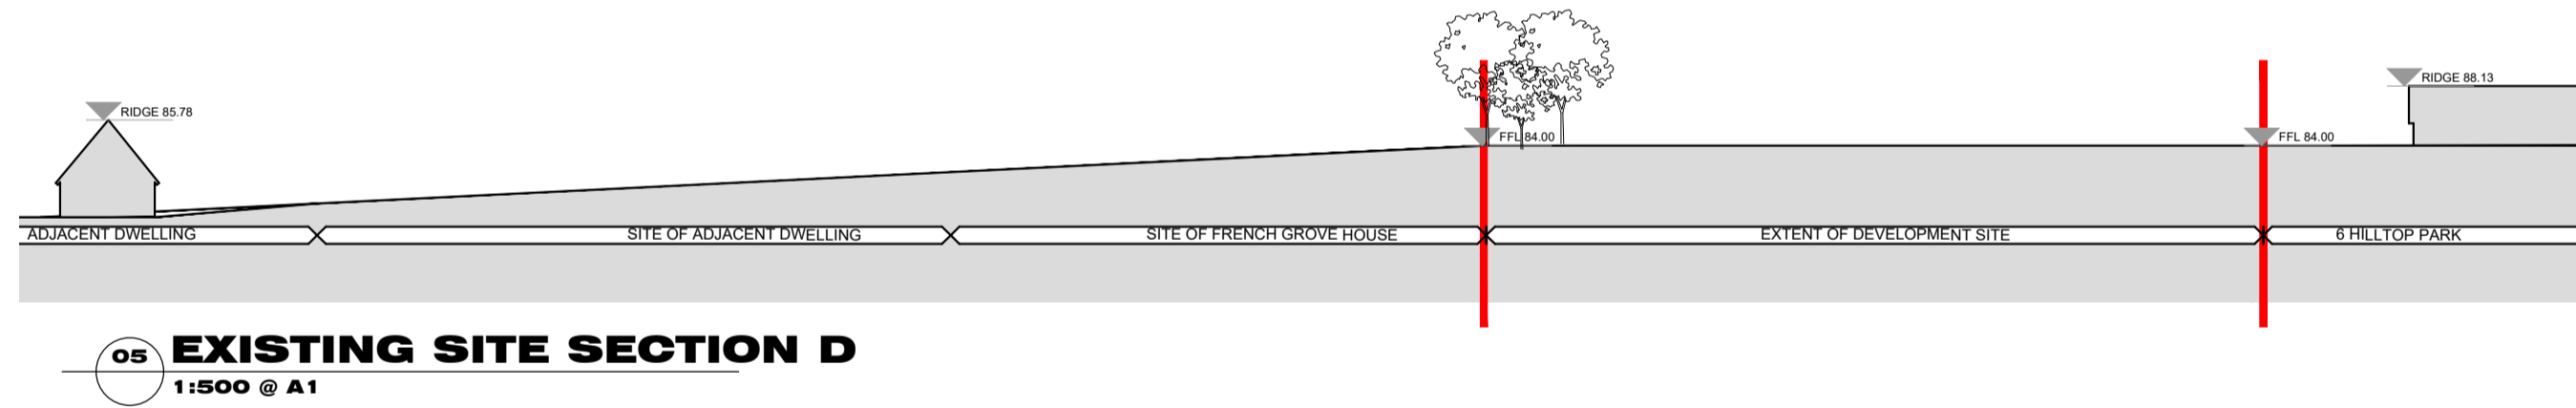
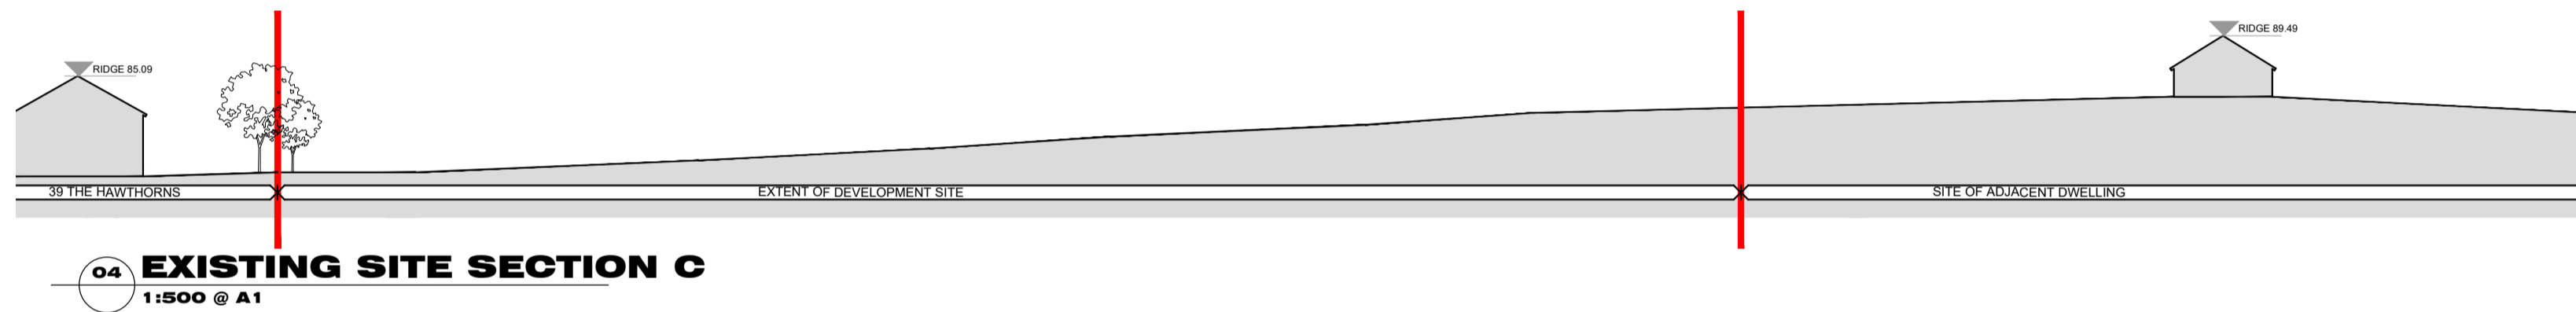
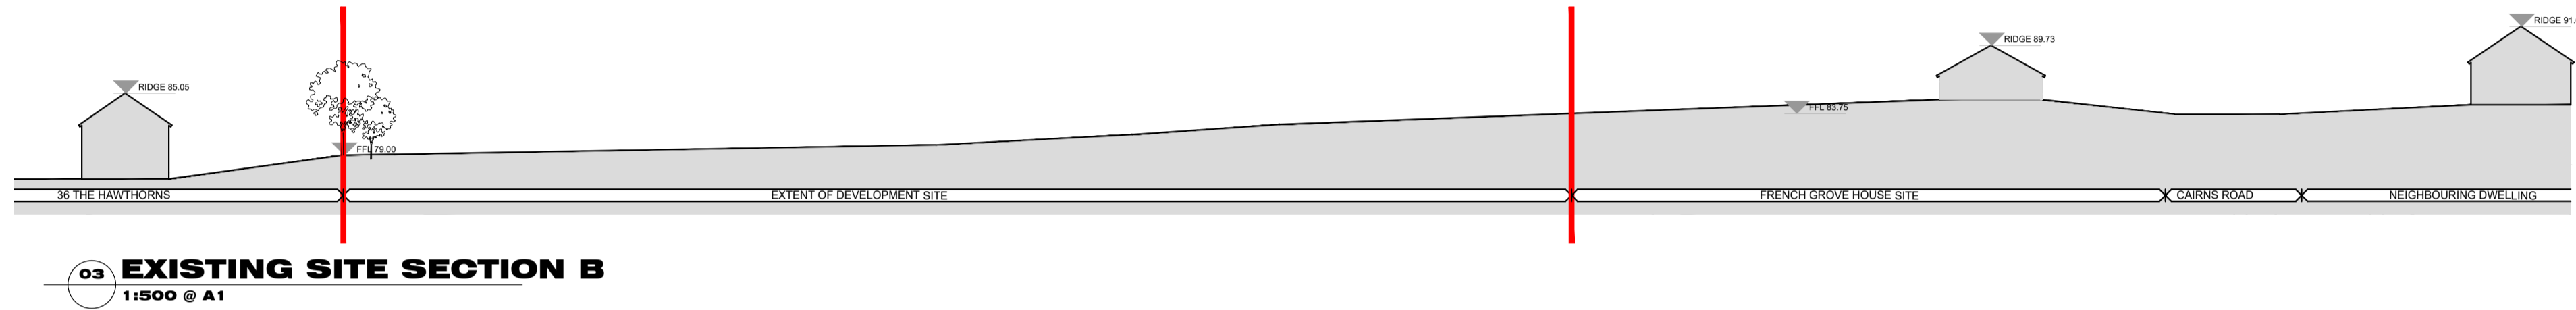
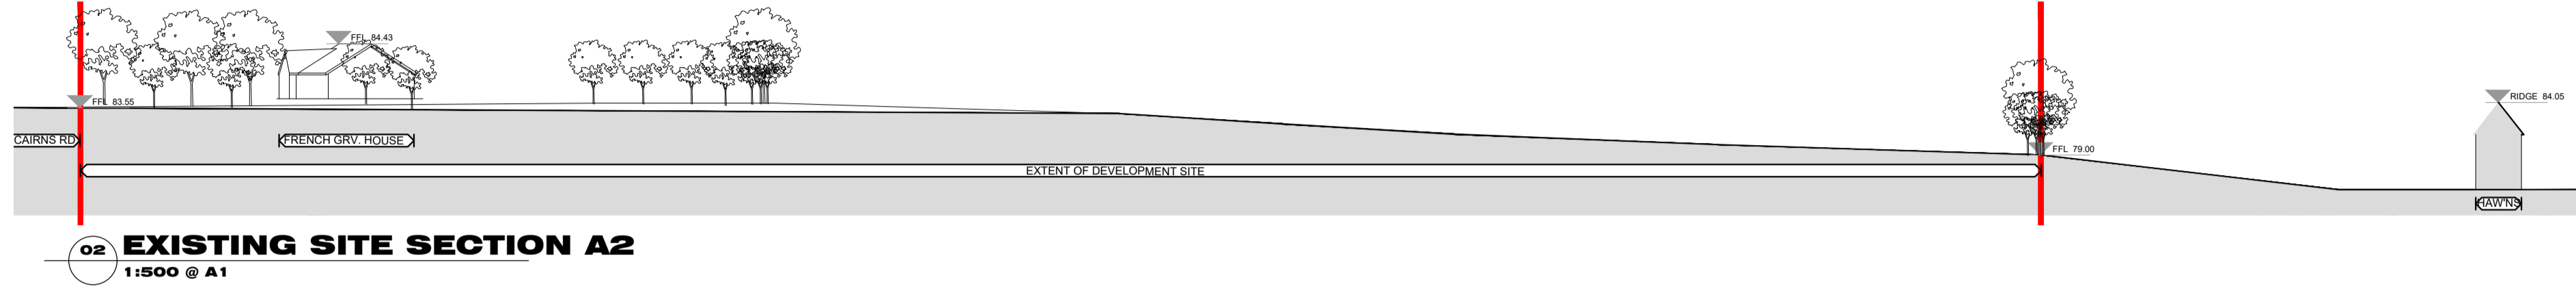


STATUS :

PLANNING

THIS DRAWING HAS BEEN PREPARED SOLELY FOR THE PURPOSE OF DISCUSSION. THIS DRAWING IS NOT TO BE RELIED UPON FOR CONSTRUCTION AND NO GUARANTEE IS GIVEN AS TO ITS SUITABILITY FOR CONSTRUCTION.

ORIENTATION :

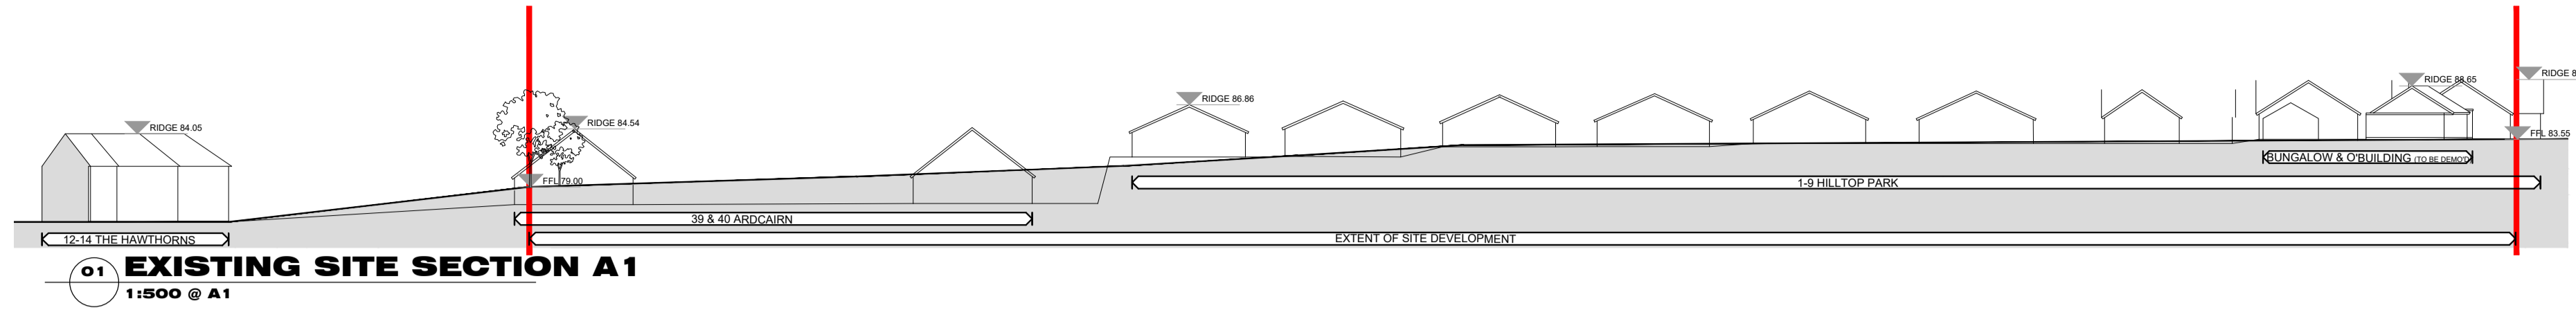

NOTES :

REV	DATE	BY	DESCRIPTION	CHKD
A	18.2.22	DM	ISSUED FOR PLANNING	DM

NOTE © This drawing is copyright. Figured dimensions only to be taken from this drawing. All dimensions to be checked on site. Architects to be informed immediately of any discrepancies before work proceeds.

DOUGLAS WALLACE

1 Grantham Street, Dublin 8, D08 A49Y, Ireland
T: +353 (0)1 478 7500 | E: info@douglaswallace.com | W: www.douglaswallace.com

CLIENT NOVOT HOLDINGS LIMITED

PROJECT PROPOSED RESIDENTIAL DEVELOPMENT AT CAIRNS ROAD, SLIGO

TITLE EXISTING SITE SECTIONS - SHEET 1

PROJ. NO.	DRG. NO.	REVISION	
5470	PL - 005	A	
DRAWN	SCALE	CHECKED BY	DATE
KD	1:500 @ A1	DM	OCT. / 2021