
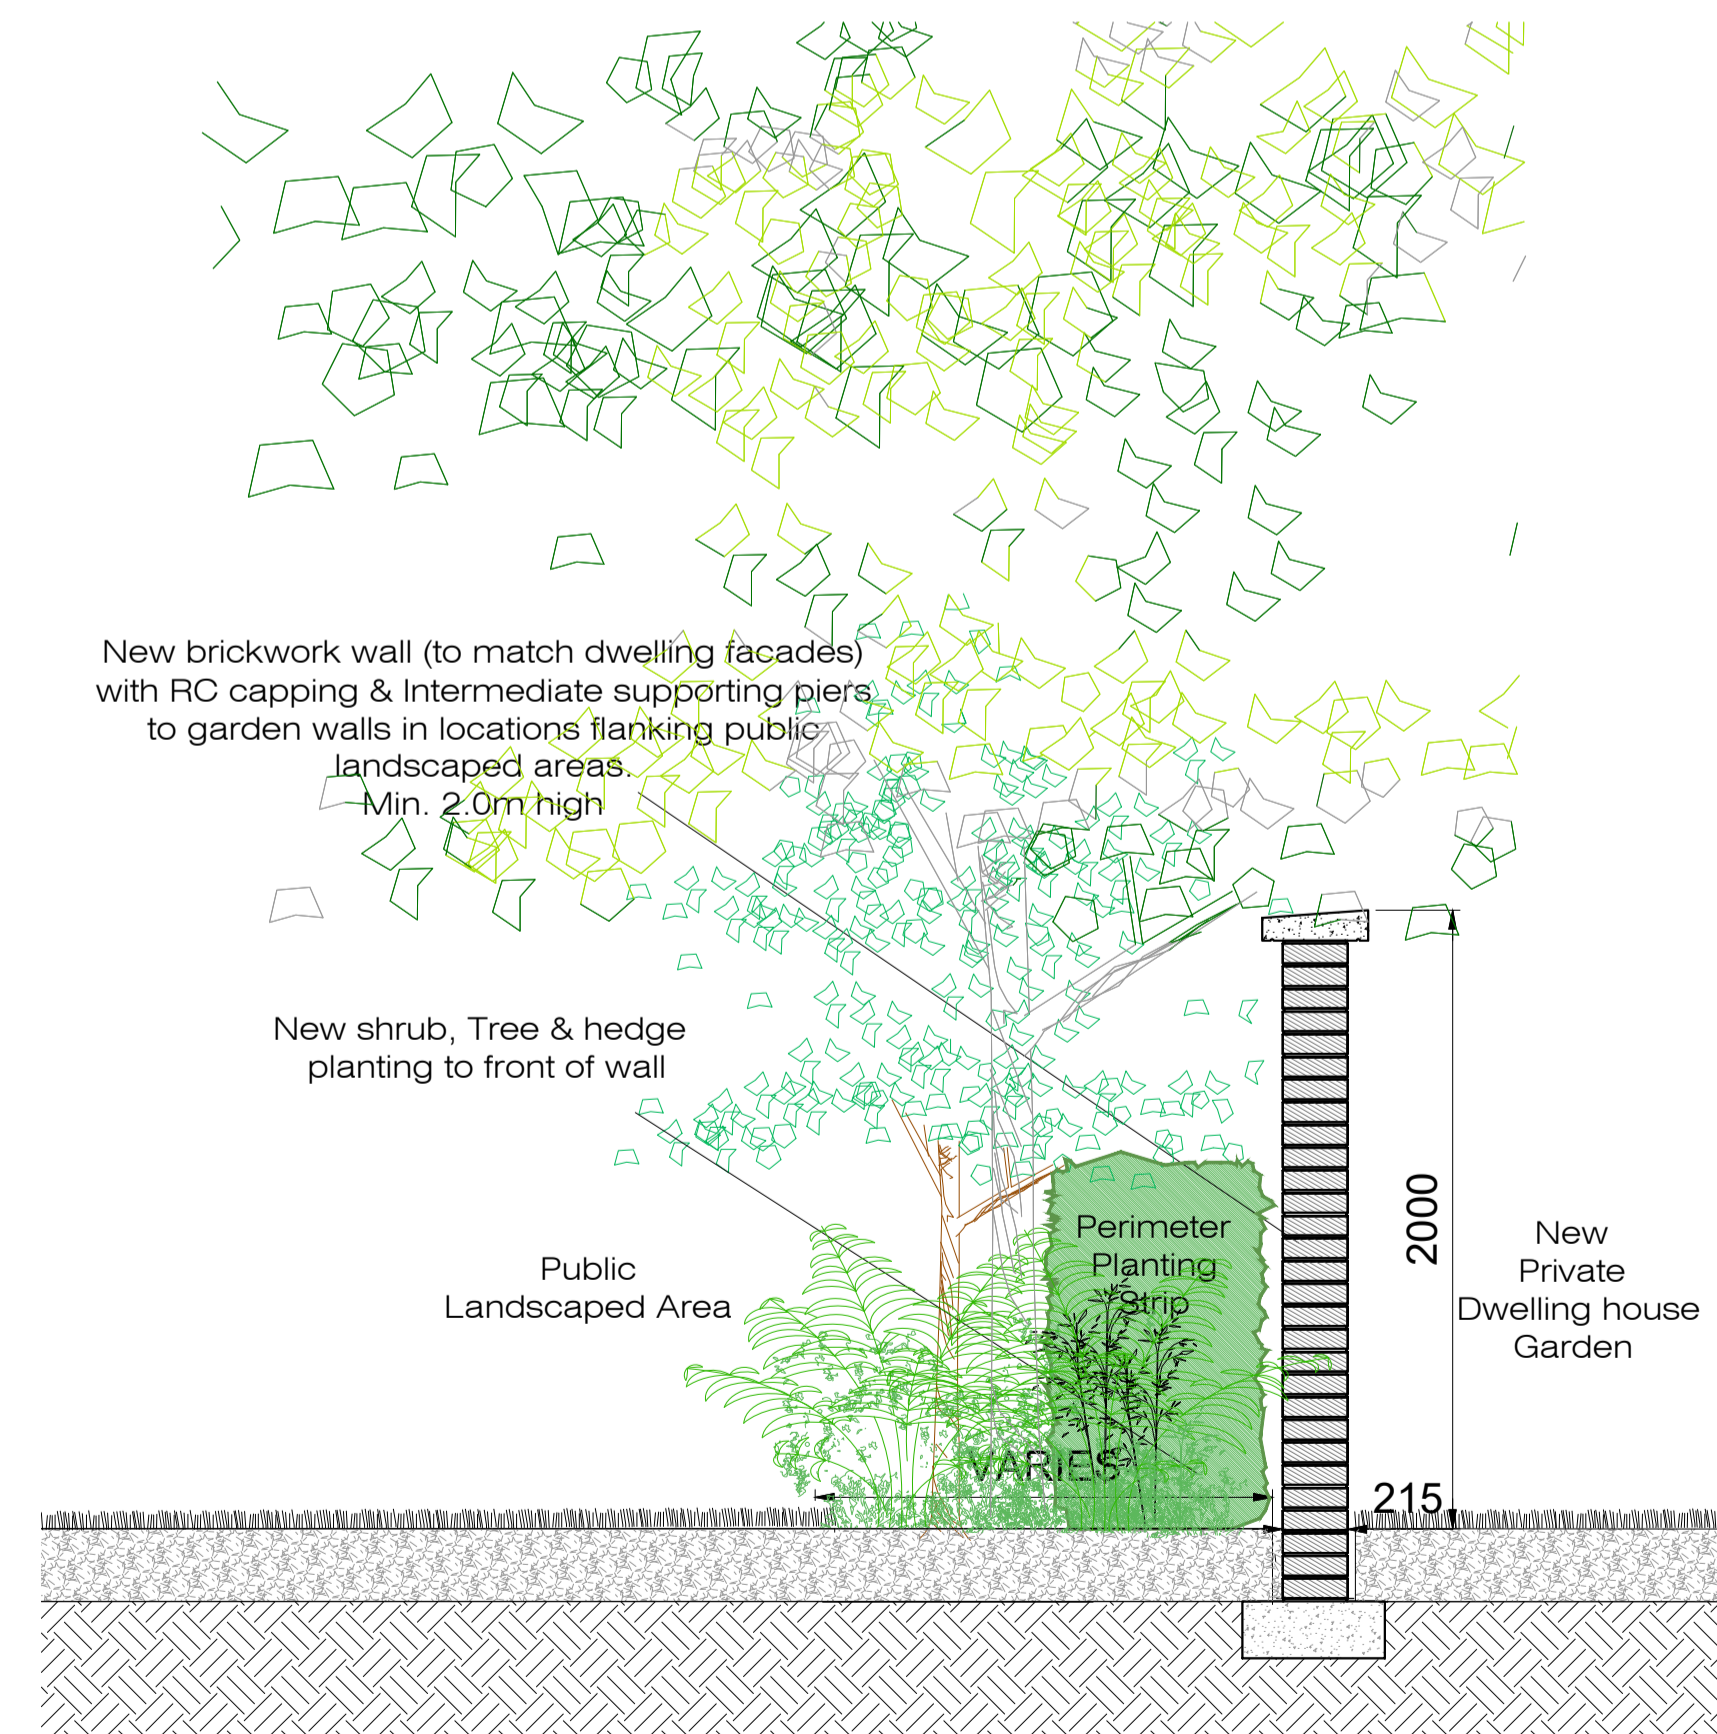


01 TYPE 1 1800mm HIGH BRICKWORK & PAINTED METAL RAILING OVER BOUNDARY TREATMENT TO COMMUNAL AMENITY AREAS FACING AREA AT CAIRNS ROAD FOOTPATH & PUBLIC REALM
1:25 @ A1

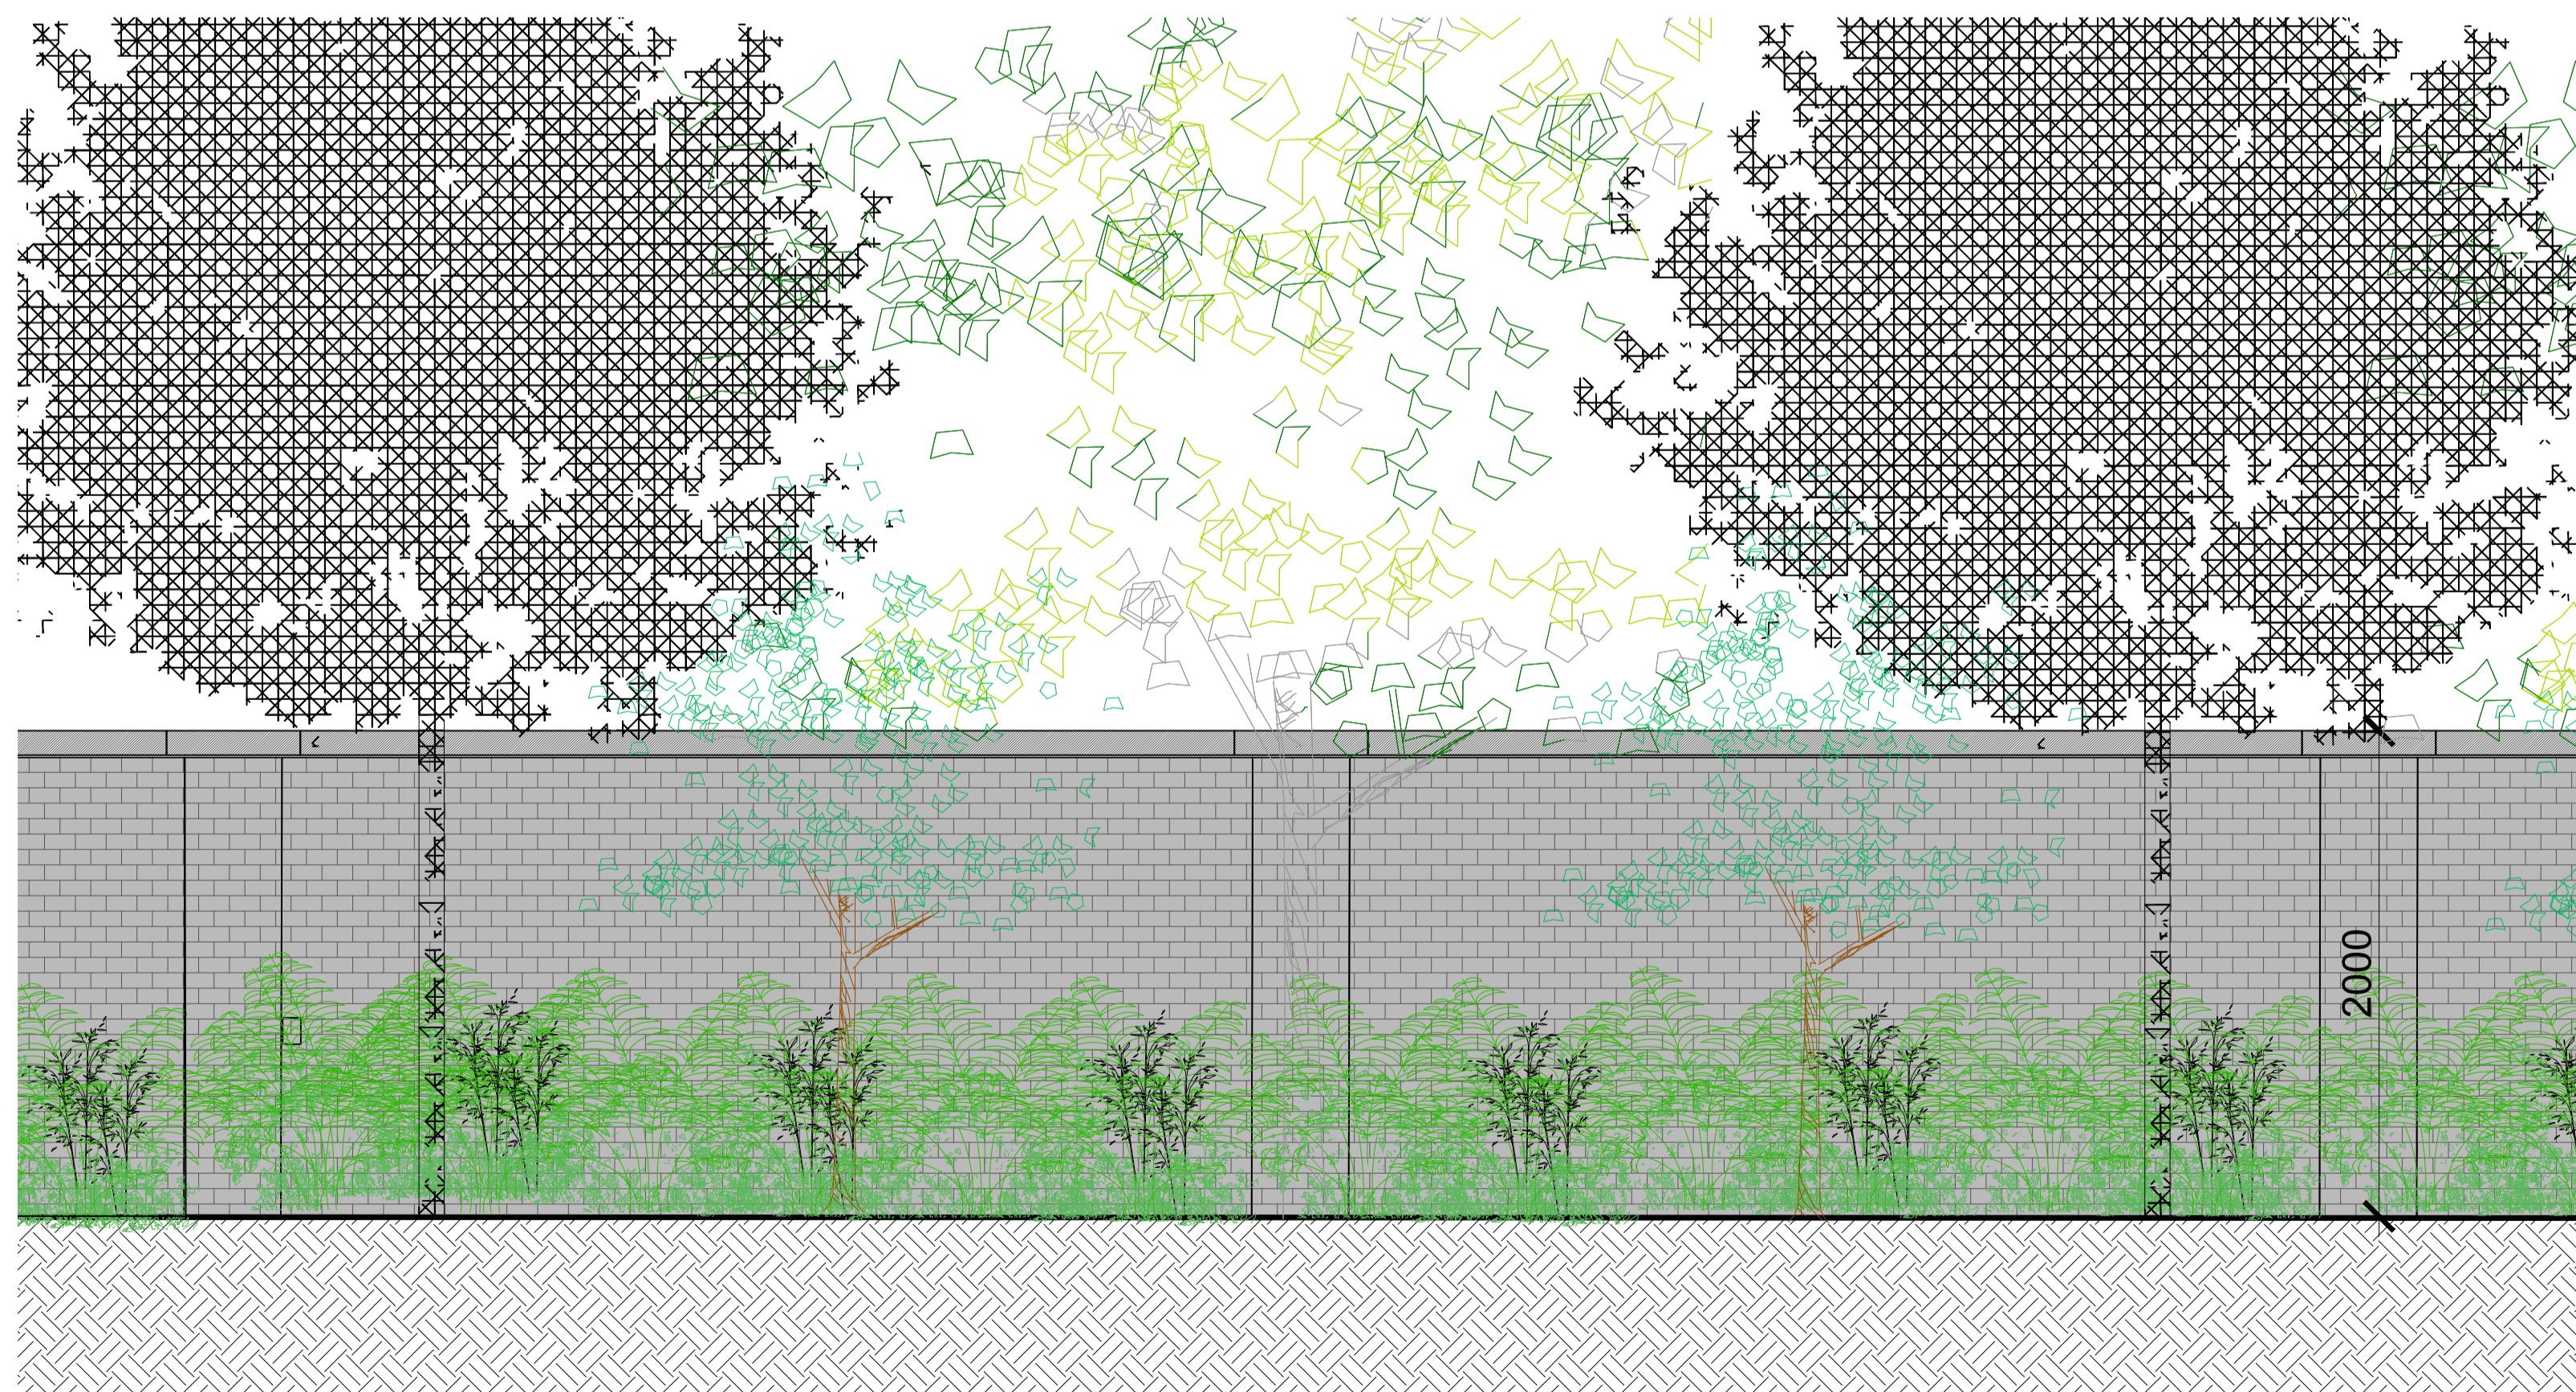

02 TYPE 2 2000mm HIGH BRICKWORK WALL ELEVATION & SECTION DETAILS - TO NEW FLANKING GARDEN WALLS ADJOINING PUBLIC LANDSCAPED AREAS WITHIN THE DEVELOPMENT
1:25 @ A1

STATUS :

PLANNING

THIS DRAWING HAS BEEN PREPARED SOLELY FOR THE PURPOSE OF DISCUSSION. THIS DRAWING IS NOT TO BE RELIED UPON FOR CONSTRUCTION AND NO GUARANTEE IS GIVEN AS TO ITS SUITABILITY FOR CONSTRUCTION.

NOTES :

PLEASE REFER TO : DRAWING NO. PL-400 SITE LANDSCAPING MASTERPLAN AND PL - 401 FOR LOCATIONS OF BOUNDARY TREATMENTS

REV	DATE	BY	DESCRIPTION	CHKD
A	18.2.22	DM	ISSUED FOR PLANNING	DM

NOTE © This drawing is copyright. Figured dimensions only to be taken from this drawing. All dimensions to be checked on site. Architects to be informed immediately of any discrepancies before work proceeds.

DOUGLAS WALLACE

1 Grantham Street, Dublin 8, D08 A49Y, Ireland
T: +353 (0)1 478 7500 | E: info@douglaswallace.com | W: www.douglaswallace.com

CLIENT NOVOT HOLDINGS LIMITED

PROJECT PROPOSED RESIDENTIAL DEVELOPMENT AT CAIRNS ROAD, SLIGO

TITLE PROPOSED BOUNDARY DETAILS - SHEET 1

PROJ. NO.	DRG. NO.	REVISION	
5470	PL - 402	A	
DRAWN	SCALE	CHECKED BY	DATE
DM	1:25 @ A1	DM	OCT. / 2021