



03 TYPE 3 SOFT PLANTING STRIP & NEW PATHS AT ARDCARN INTERFACE
SECTION DETAIL
1:25 @ A1

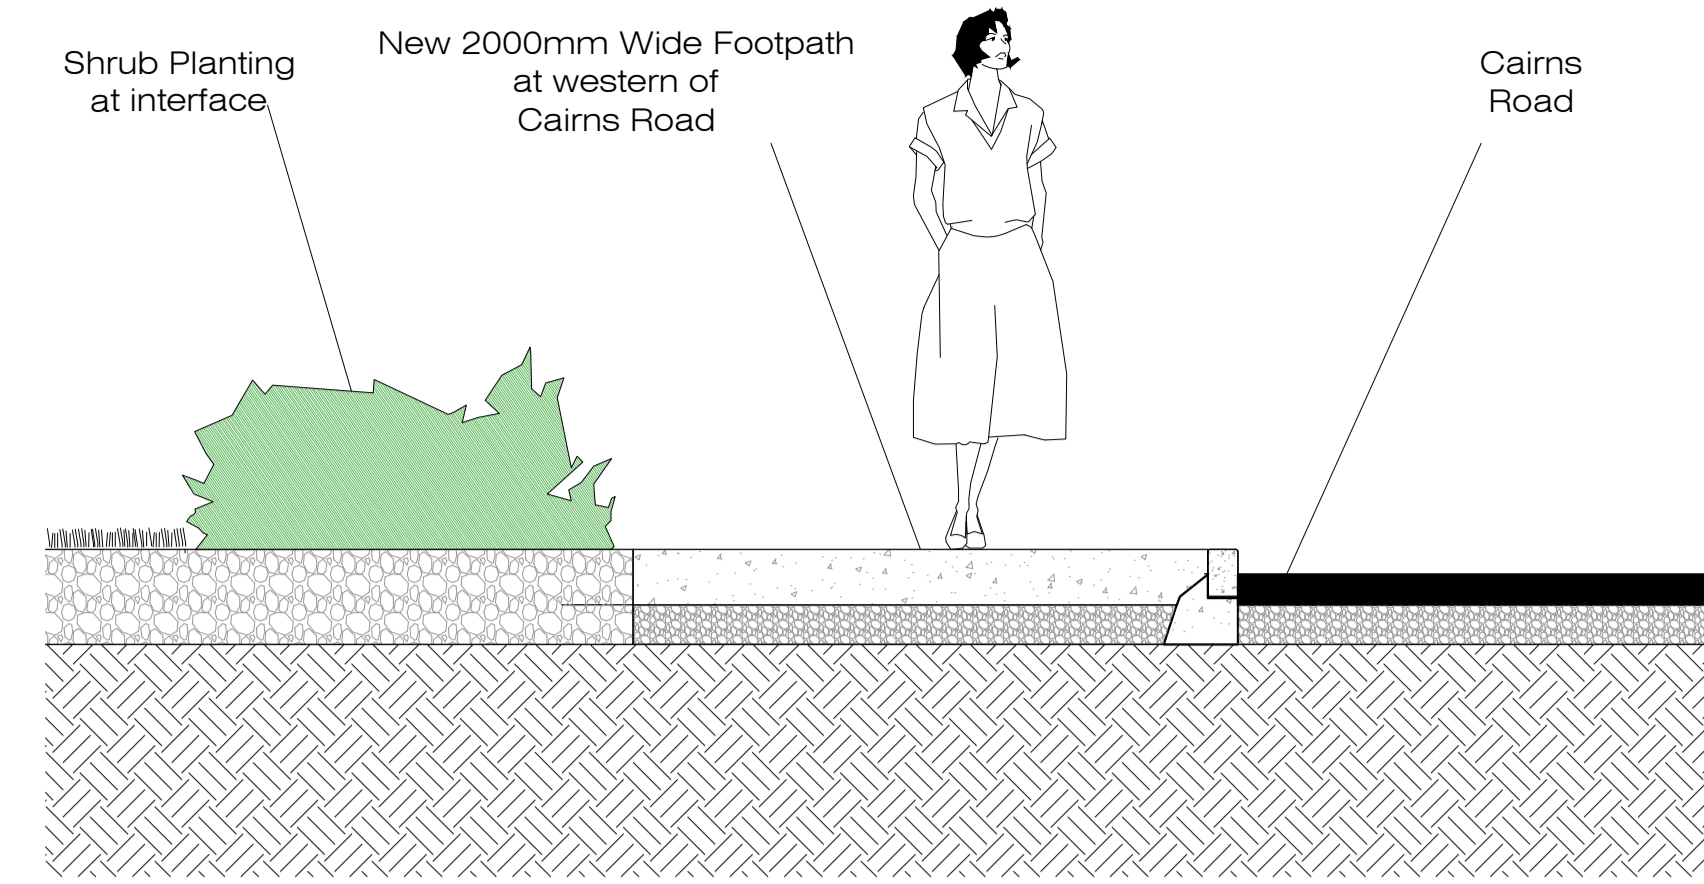


04 TYPE 4 NEW SOFT PLANTING & PATHWAY ALONG CAIRNS ROAD
SECTION DETAIL
1:25 @ A1


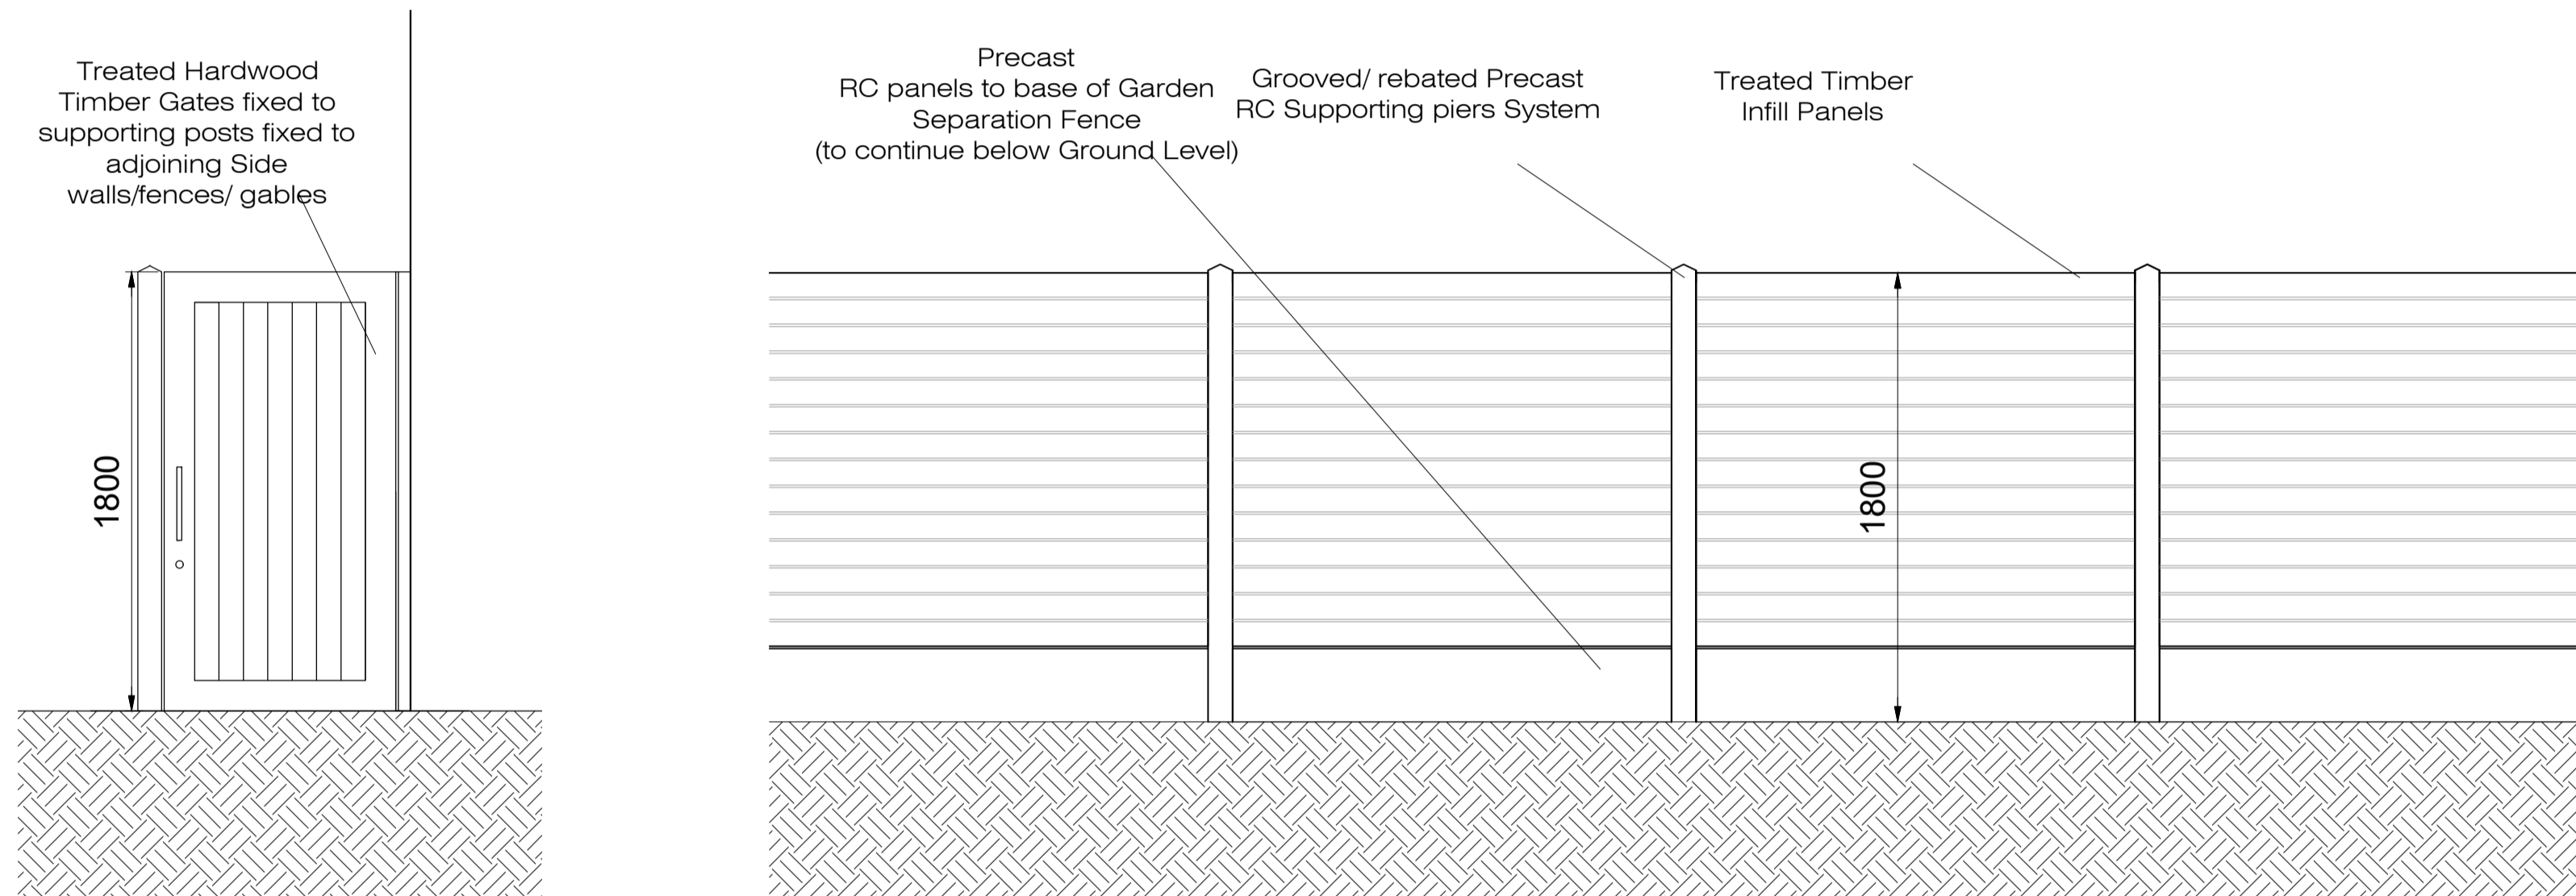


05 TYPE 5 TYPICAL SIDE GATE
ELEVATION DETAIL
1:25 @ A1


06 TYPE 6 1800mm HIGH PRECAST RC POST & TIMBER PANELS FENCE SYSTEM BETWEEN ADJOINING NEW REAR GARDENS WITHIN THE DEVELOPMENT
TYPICAL ELEVATION & SECTION DETAIL
1:25 @ A1

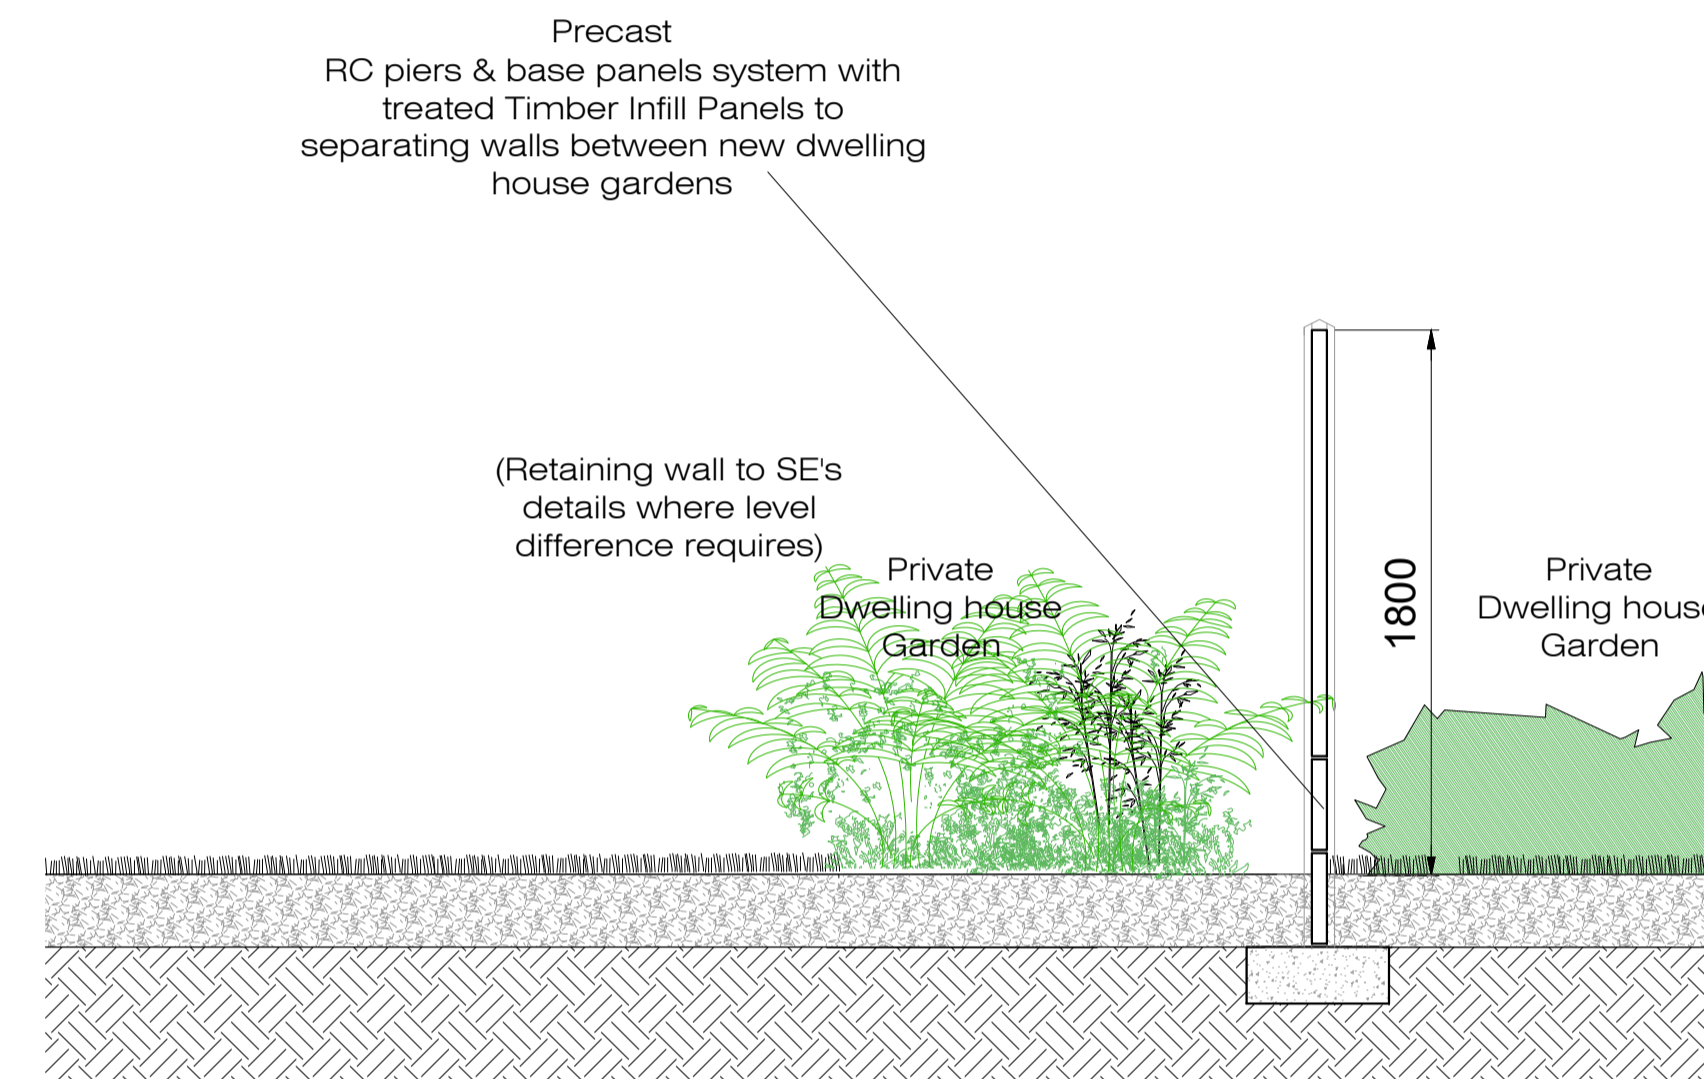

07 TYPE 7 2000mm HIGH BLOCKWORK WALL ELEVATION & SECTION DETAILS
TO PERIMETER OF SITE WHERE ADJOINING NEIGHBOURING PRIVATE GARDENS & AGRICULTURAL FIELD AREAS
1:25 @ A1

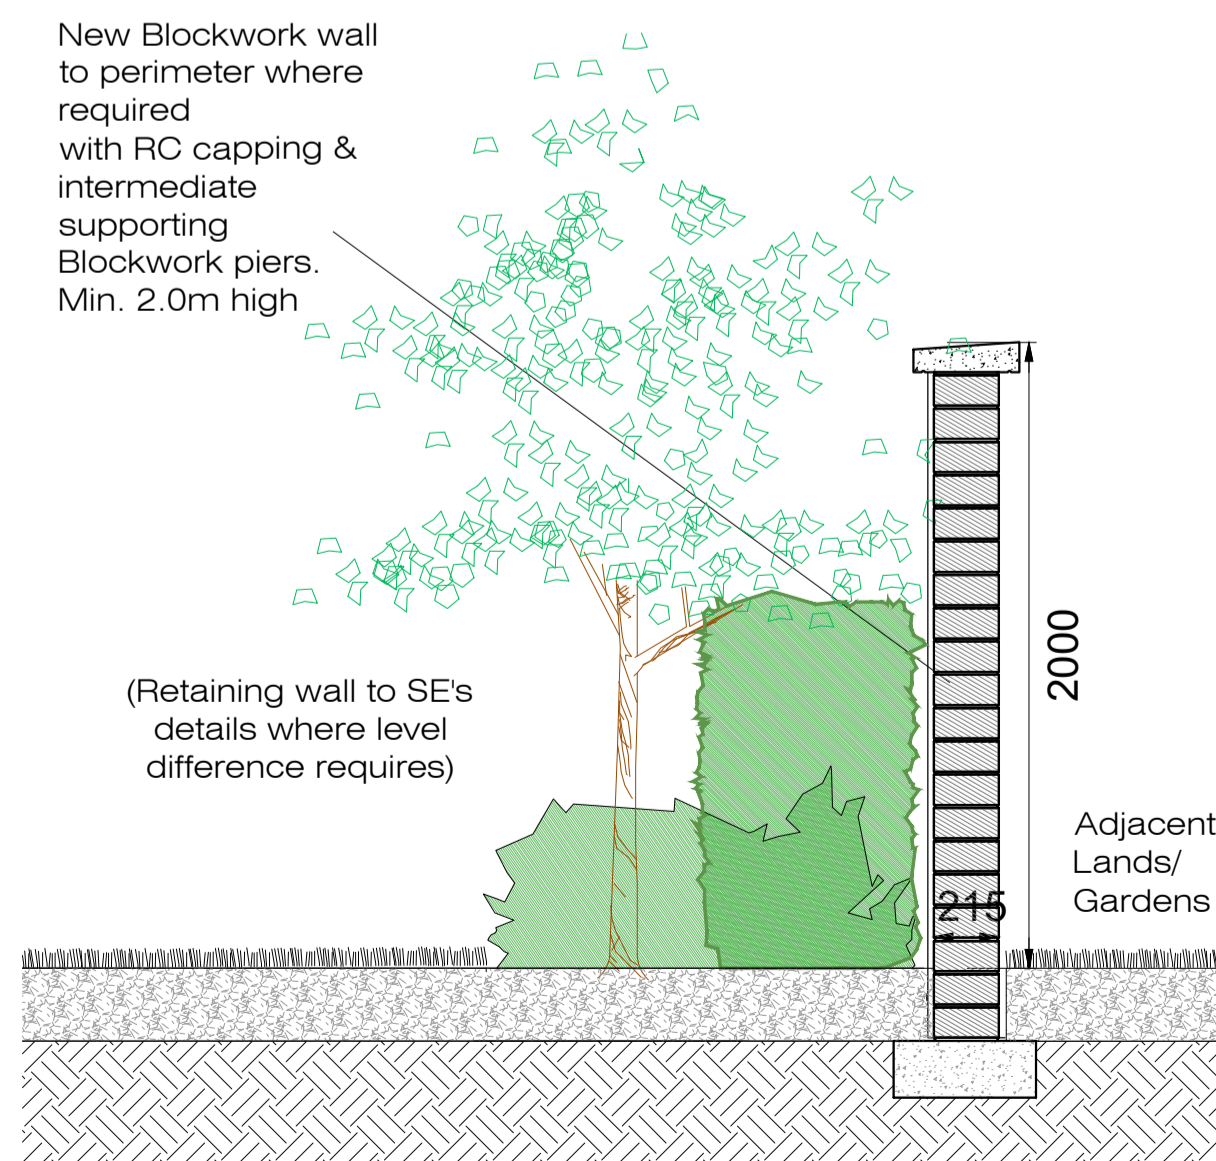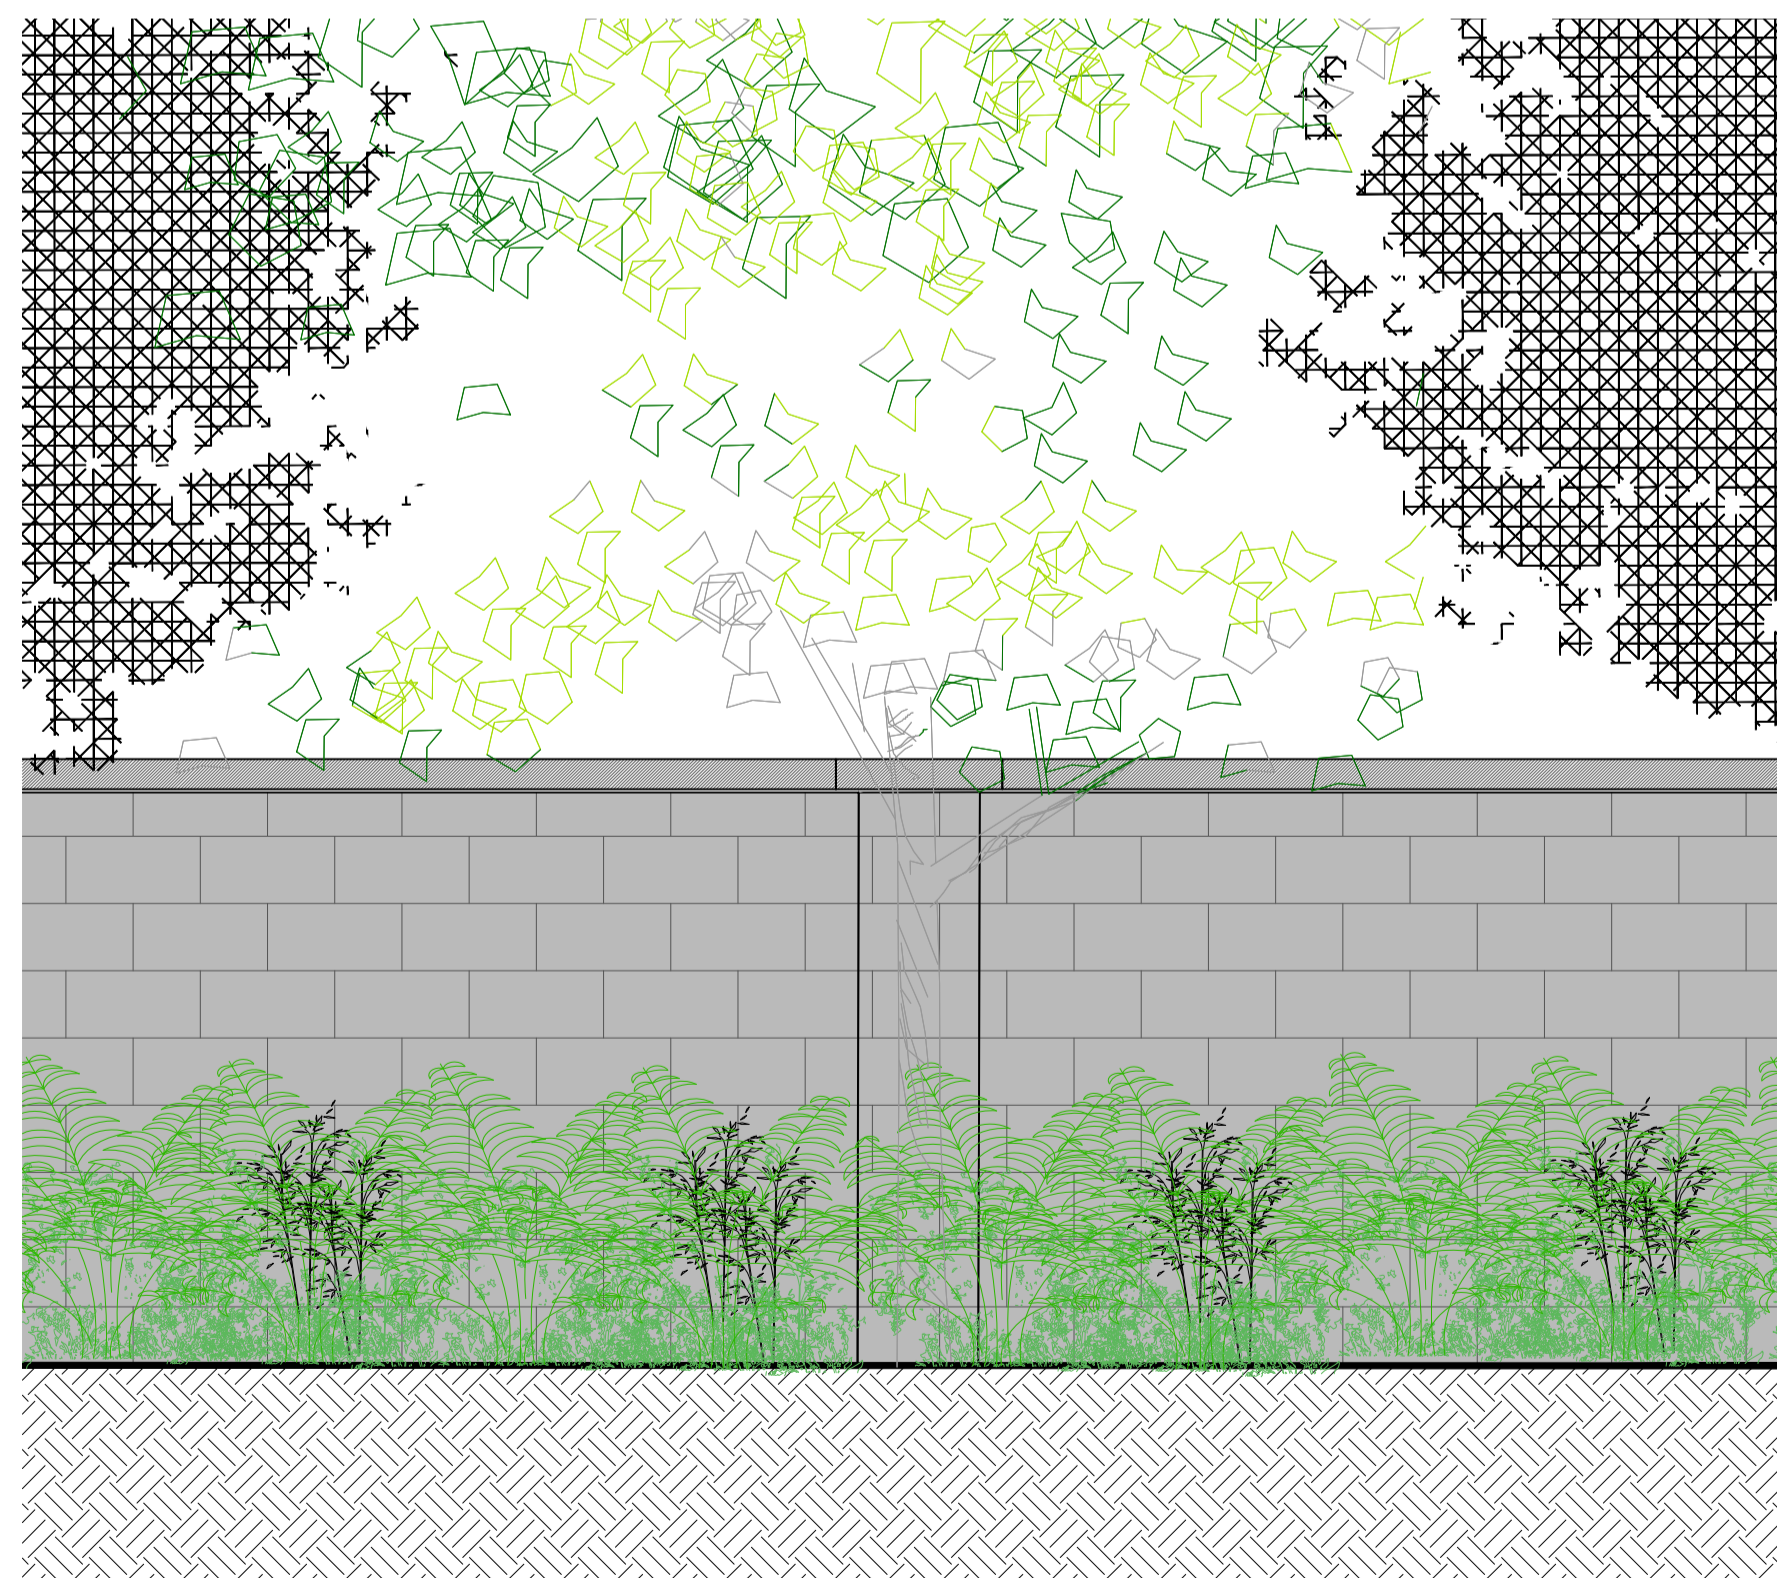

07 TYPE 7 2000mm HIGH BLOCKWORK WALL ELEVATION & SECTION DETAILS
TO PERIMETER OF SITE WHERE ADJOINING NEIGHBOURING PRIVATE GARDENS & AGRICULTURAL FIELD AREAS
1:25 @ A1

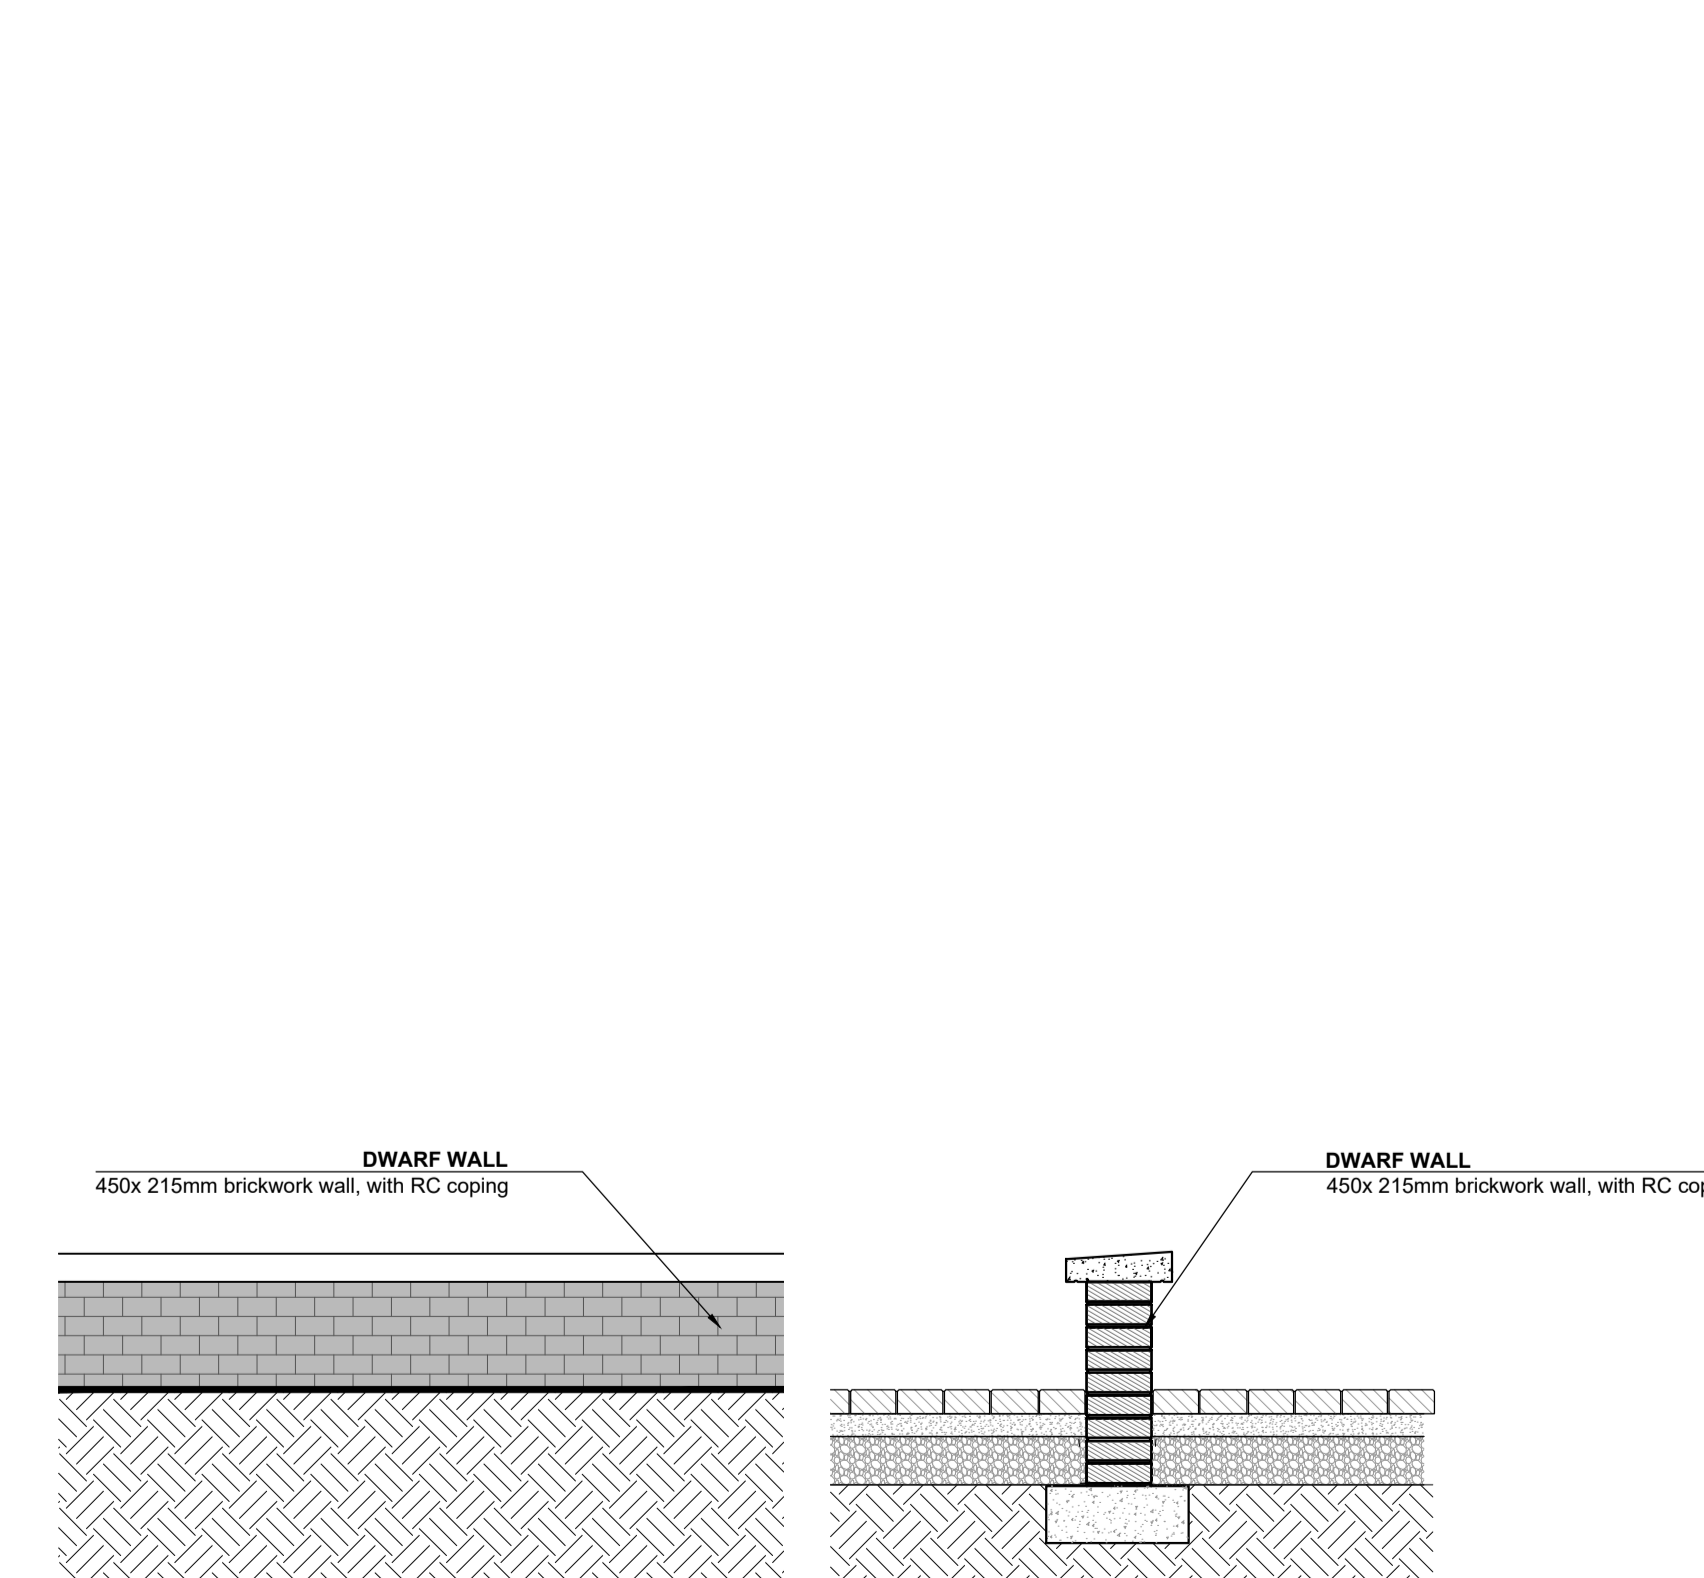

08 TYPE 8 450mm HIGH BRICKWORK DWARF WALL
BETWEEN PROPOSED BOUNDARIES IN FRONT GARDENS
1:25 @ A1

STATUS :

PLANNING

THIS DRAWING HAS BEEN PREPARED SOLELY FOR THE PURPOSE OF DISCUSSION. THIS DRAWING IS NOT TO BE RELIED UPON FOR CONSTRUCTION AND NO GUARANTEE IS GIVEN AS TO ITS SUITABILITY FOR CONSTRUCTION.

NOTES :

PLEASE REFER TO : DRAWING NO. PL-400 SITE LANDSCAPING MASTERPLAN AND PL-401 FOR LOCATIONS OF BOUNDARY TREATMENTS

REV	DATE	BY	DESCRIPTION	CHKD
A	18.2.22	DM	ISSUED FOR PLANNING	DM

NOTE © This drawing is copyright. Figured dimensions only to be taken from this drawing. All dimensions to be checked on site. Architects to be informed immediately of any discrepancies before work proceeds.

DOUGLAS WALLACE

1 Grantham Street, Dublin 8, D08 A49Y, Ireland
T: +353 (0)1 478 7500 | E: info@douglaswallace.com | W: www.douglaswallace.com

CLIENT	NOVOT HOLDINGS LIMITED		
PROJECT	PROPOSED RESIDENTIAL DEVELOPMENT AT CAIRNS ROAD, SLIGO		
TITLE	PROPOSED BOUNDARY DETAILS - SHEET 2		
PROJ. NO.	DRG. NO.	REVISION	
5470	PL - 403	A	
DRAWN	SCALE	CHECKED BY	DATE
DM	1:25 @ A1	DM	JAN / 2021